




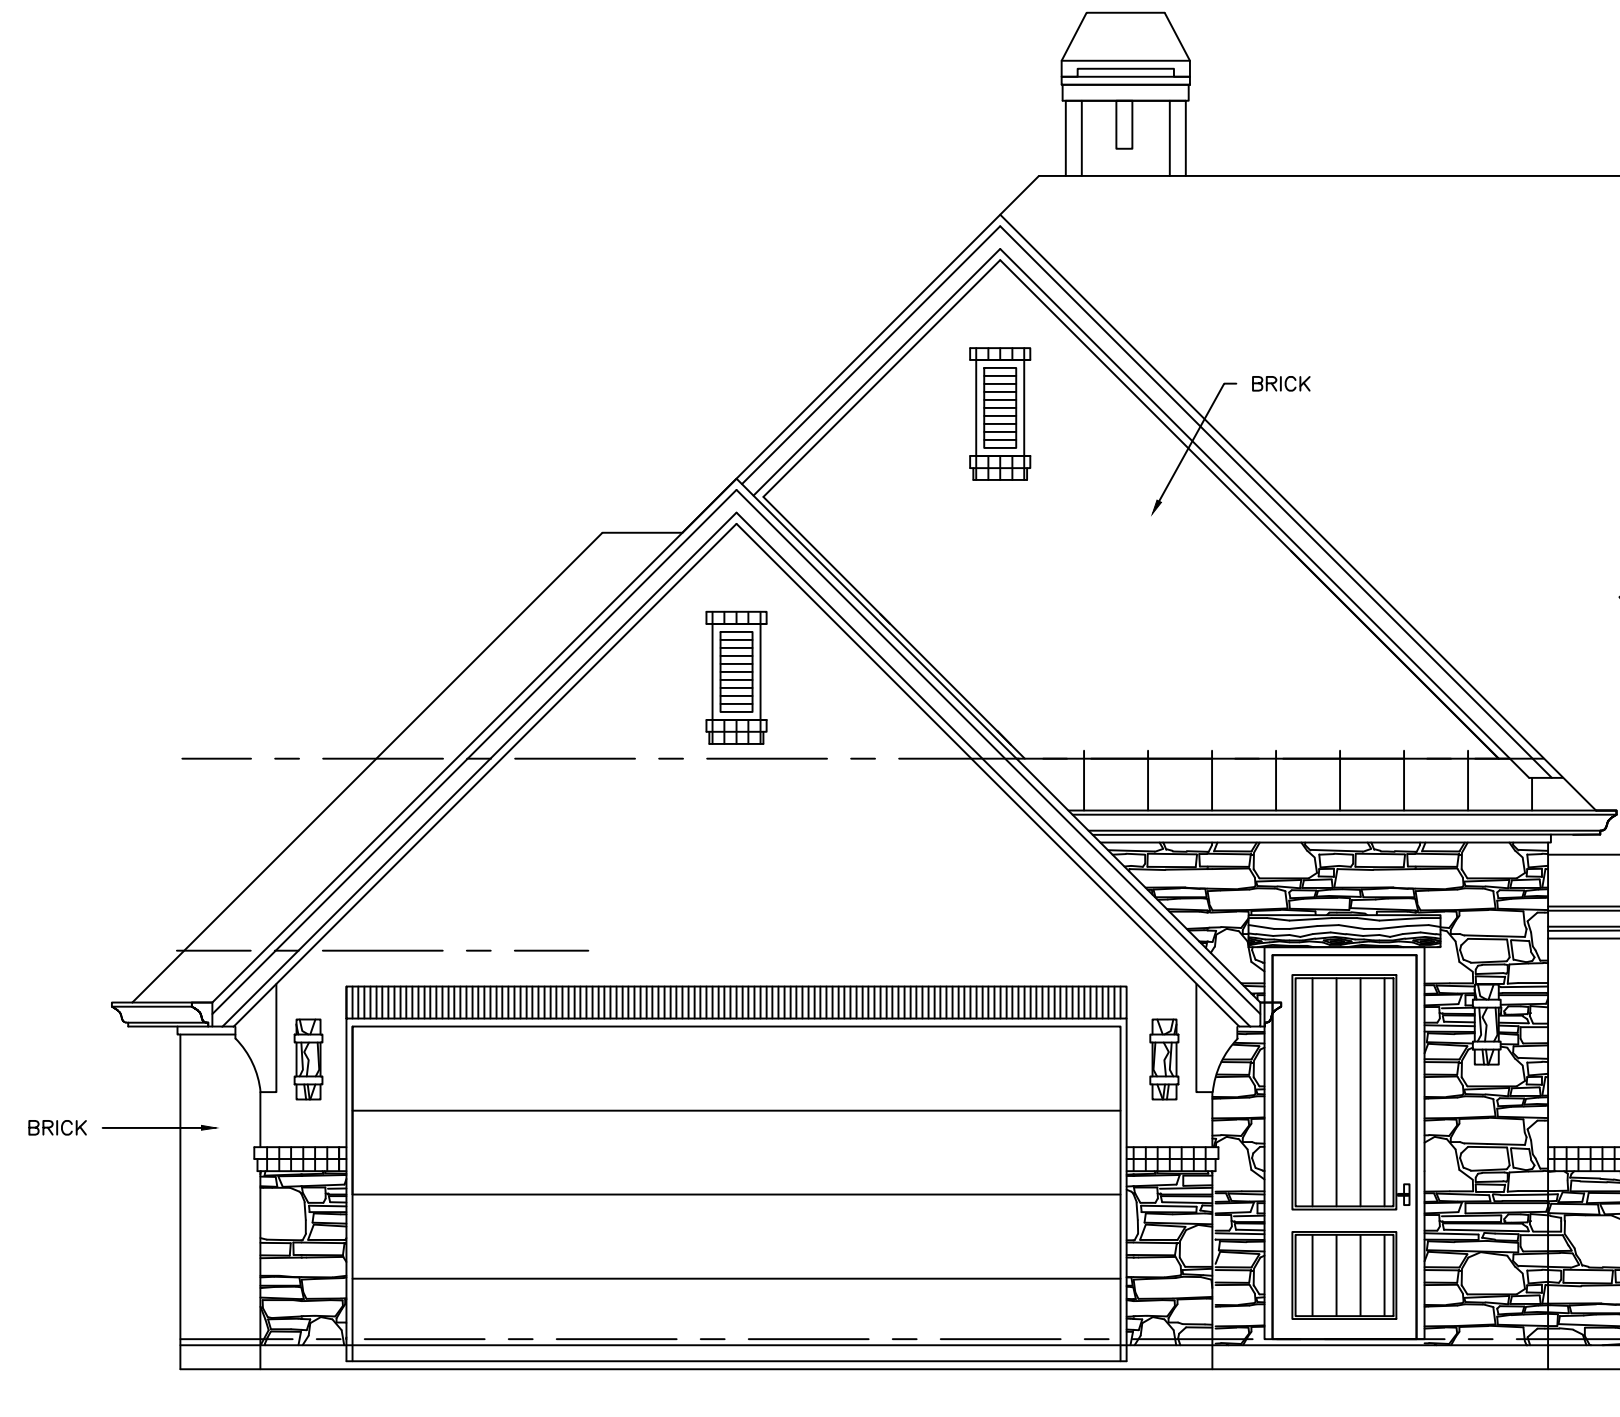

FRONT LOAD GARAGE
SCALE: 1/4" = 1'-0"

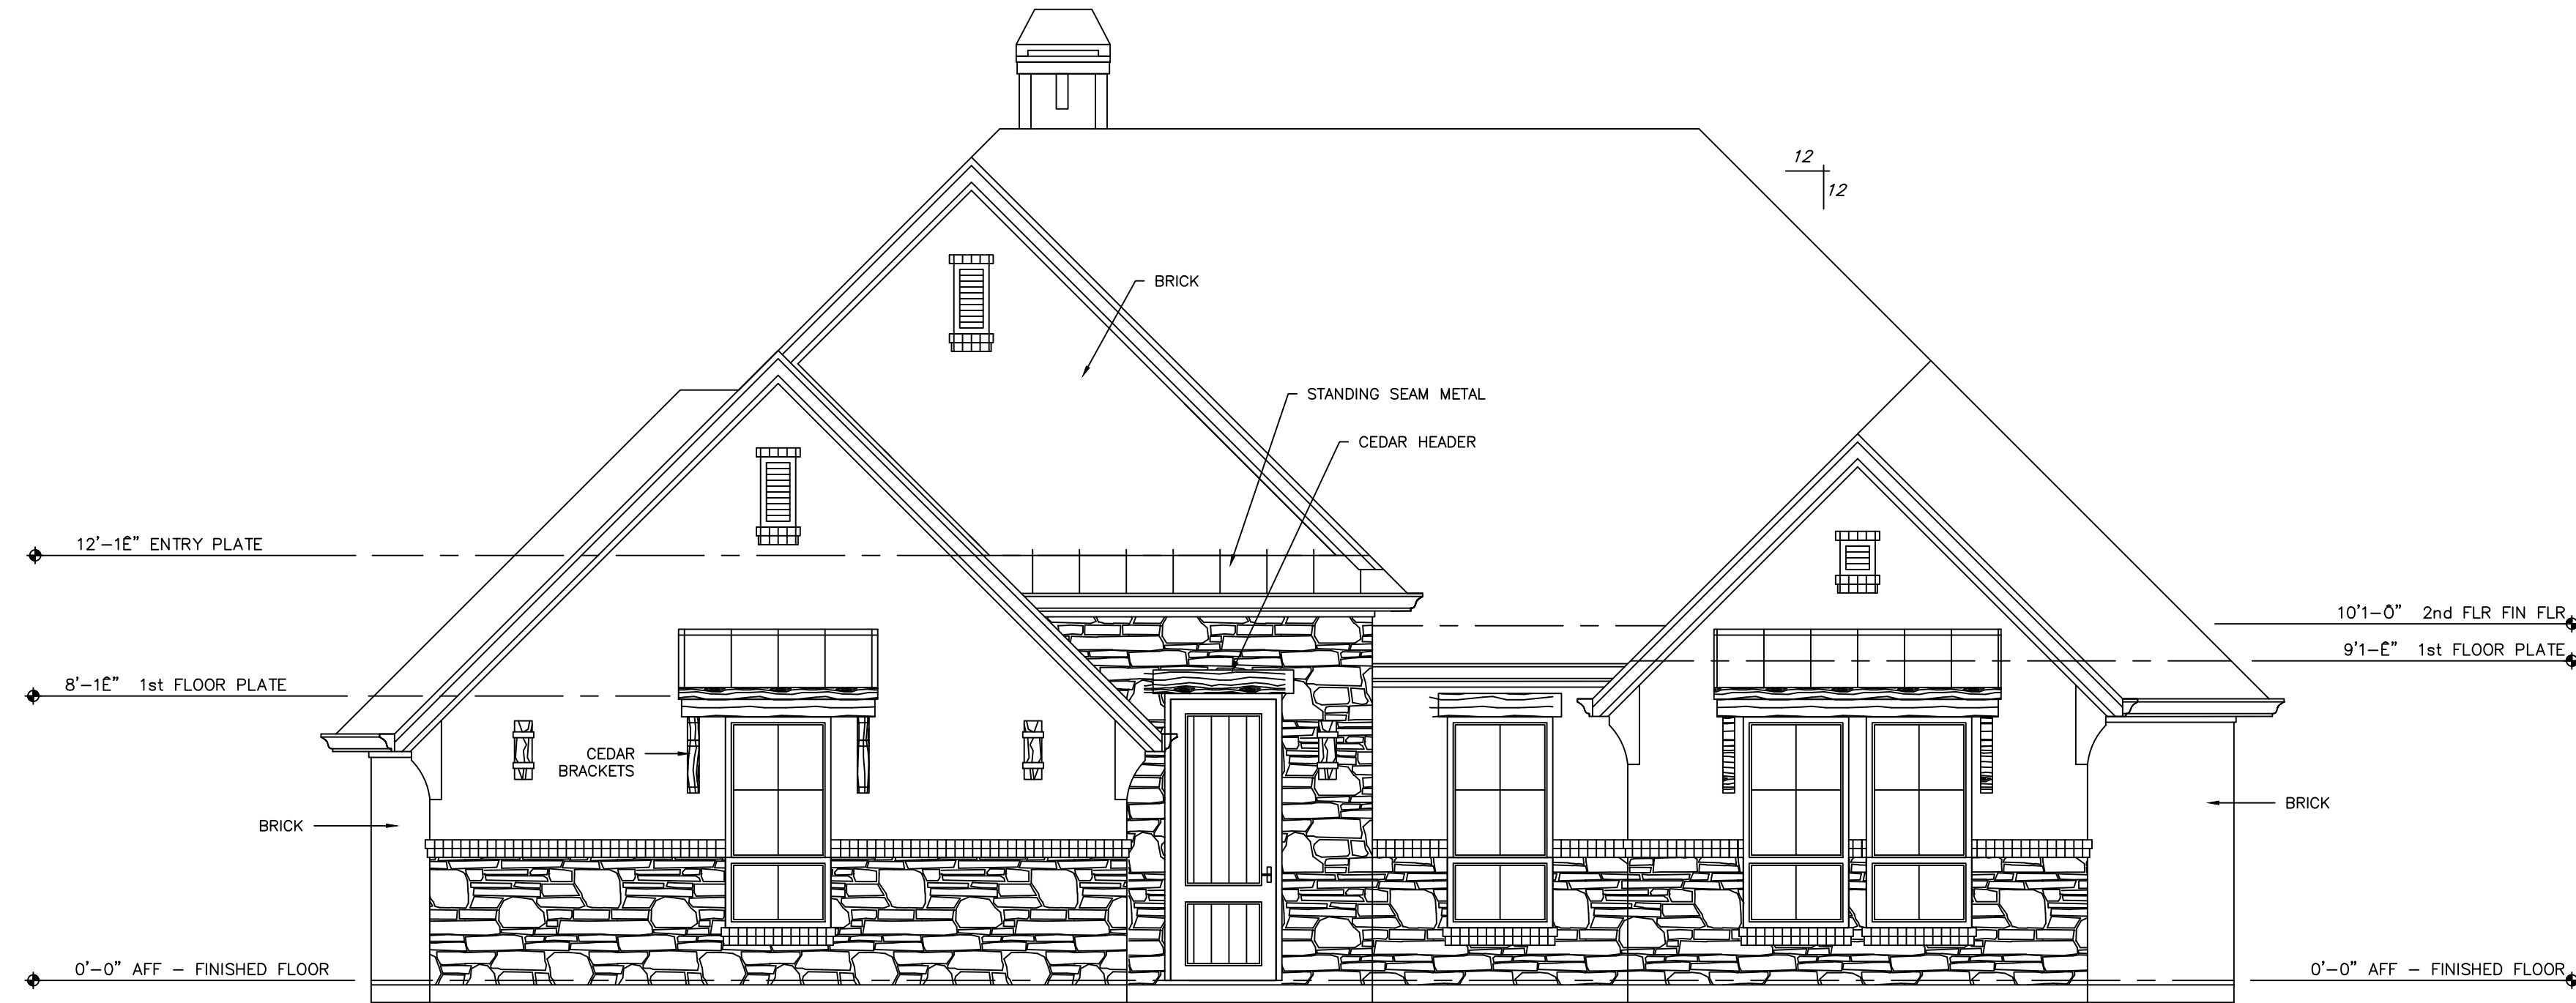

FRONT ELEVATION
SCALE: 1/4" = 1'-0"

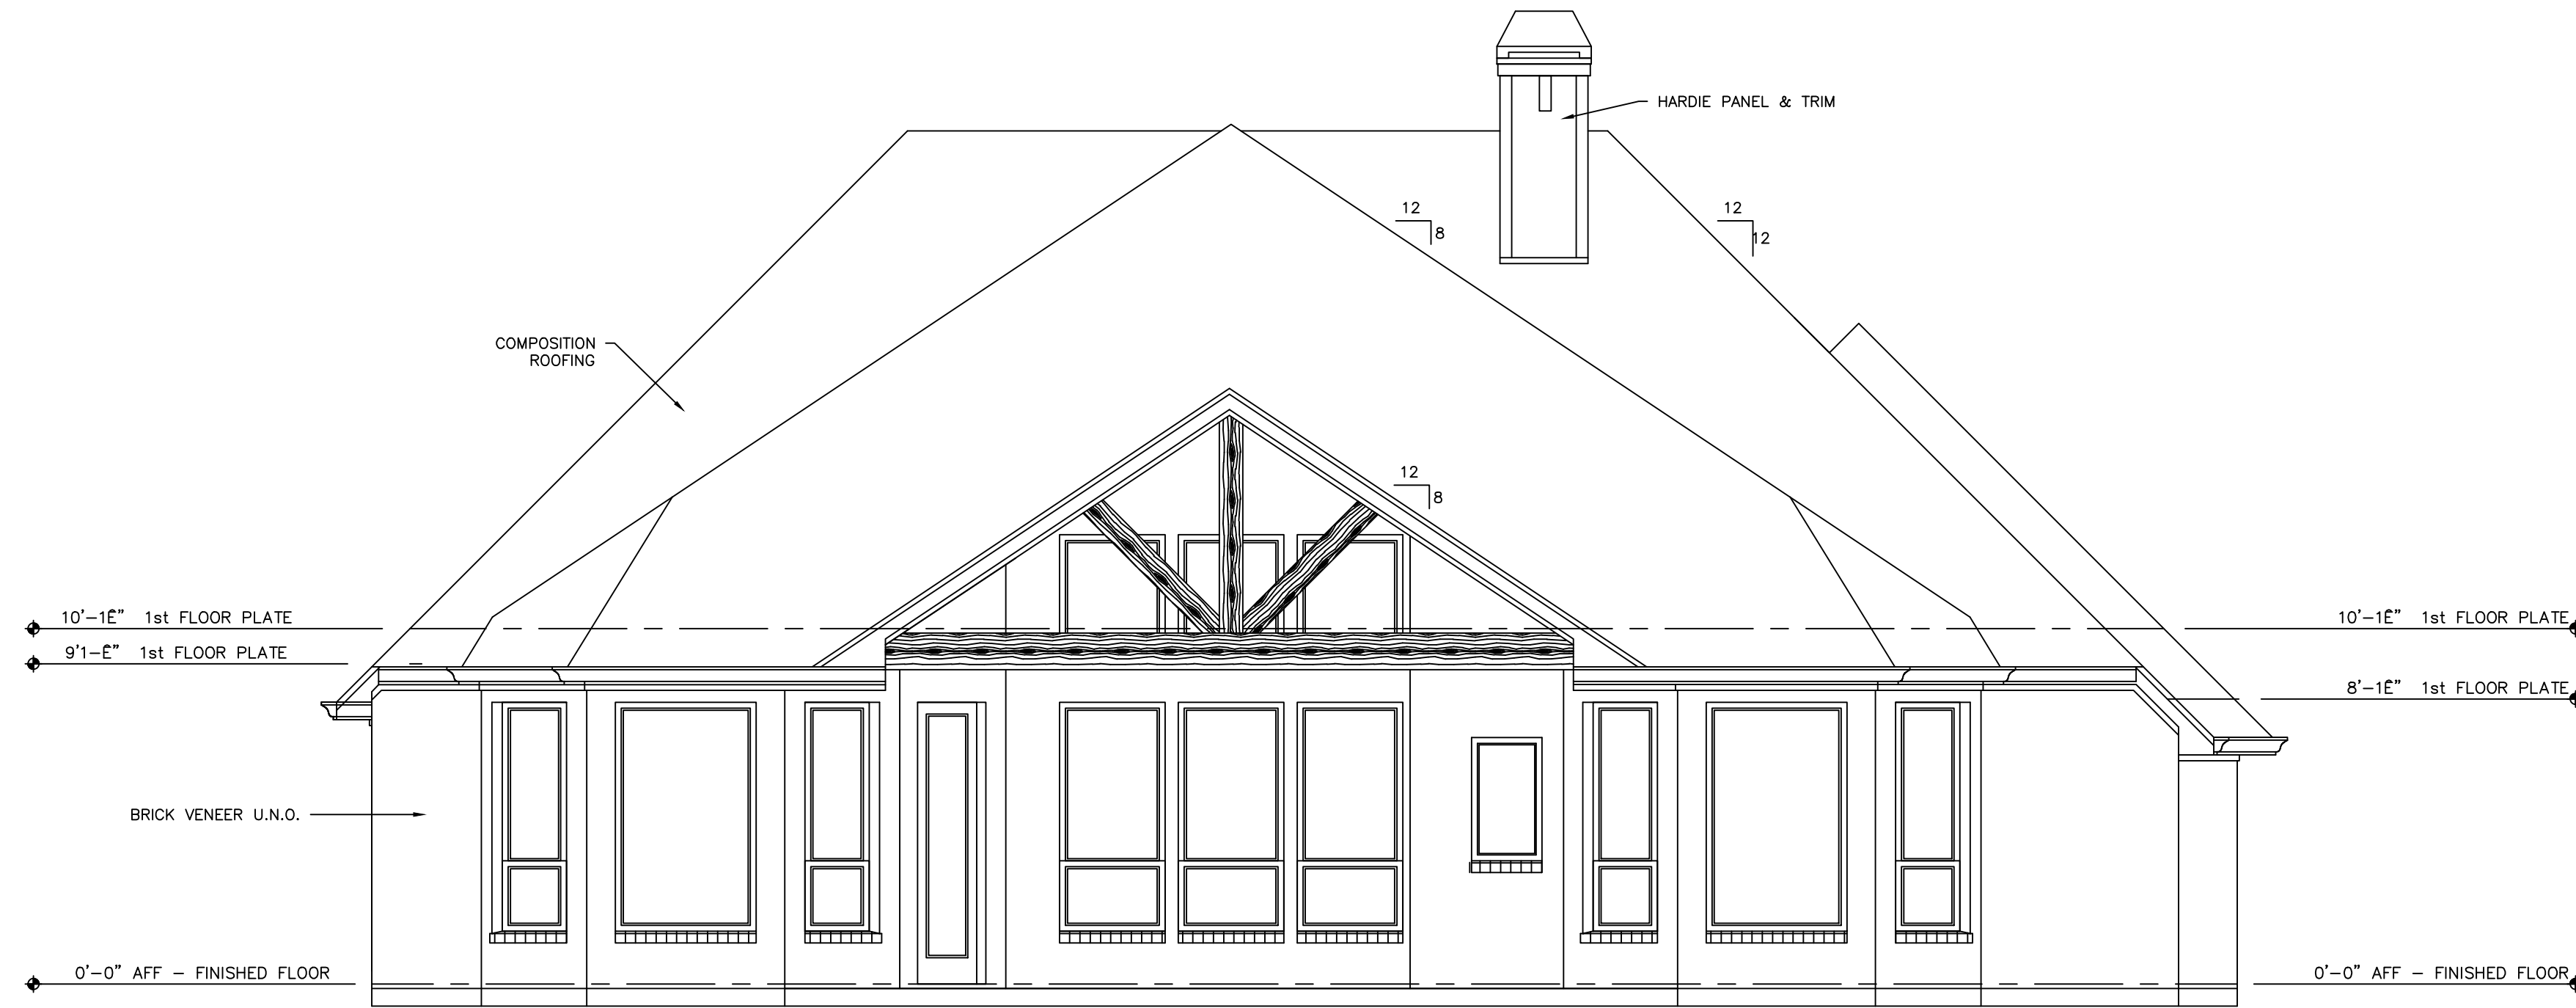

REAR ELEVATION
SCALE: 1/4" = 1'-0"

MARILYN 1
REVERSE
HILL COUNTRY

CONSTRUCTION
SET

BY

REVISIONS

2

HOME PLAN :

PROJECT DESIGNER:
RICHARD BERRY

RESIDENTIAL
DESIGN STUDIO


J ALLEN HOMES
Granbury, Texas

Sheet Title :
Exterior Elevations

DRAWN
S.E.R.
CHECKED
S.E.R.
DATE
8-Aug-17
SCALE
1/4"=1'-0"
JOB NAME

SHEET
5

5 OF 7 SHEETS

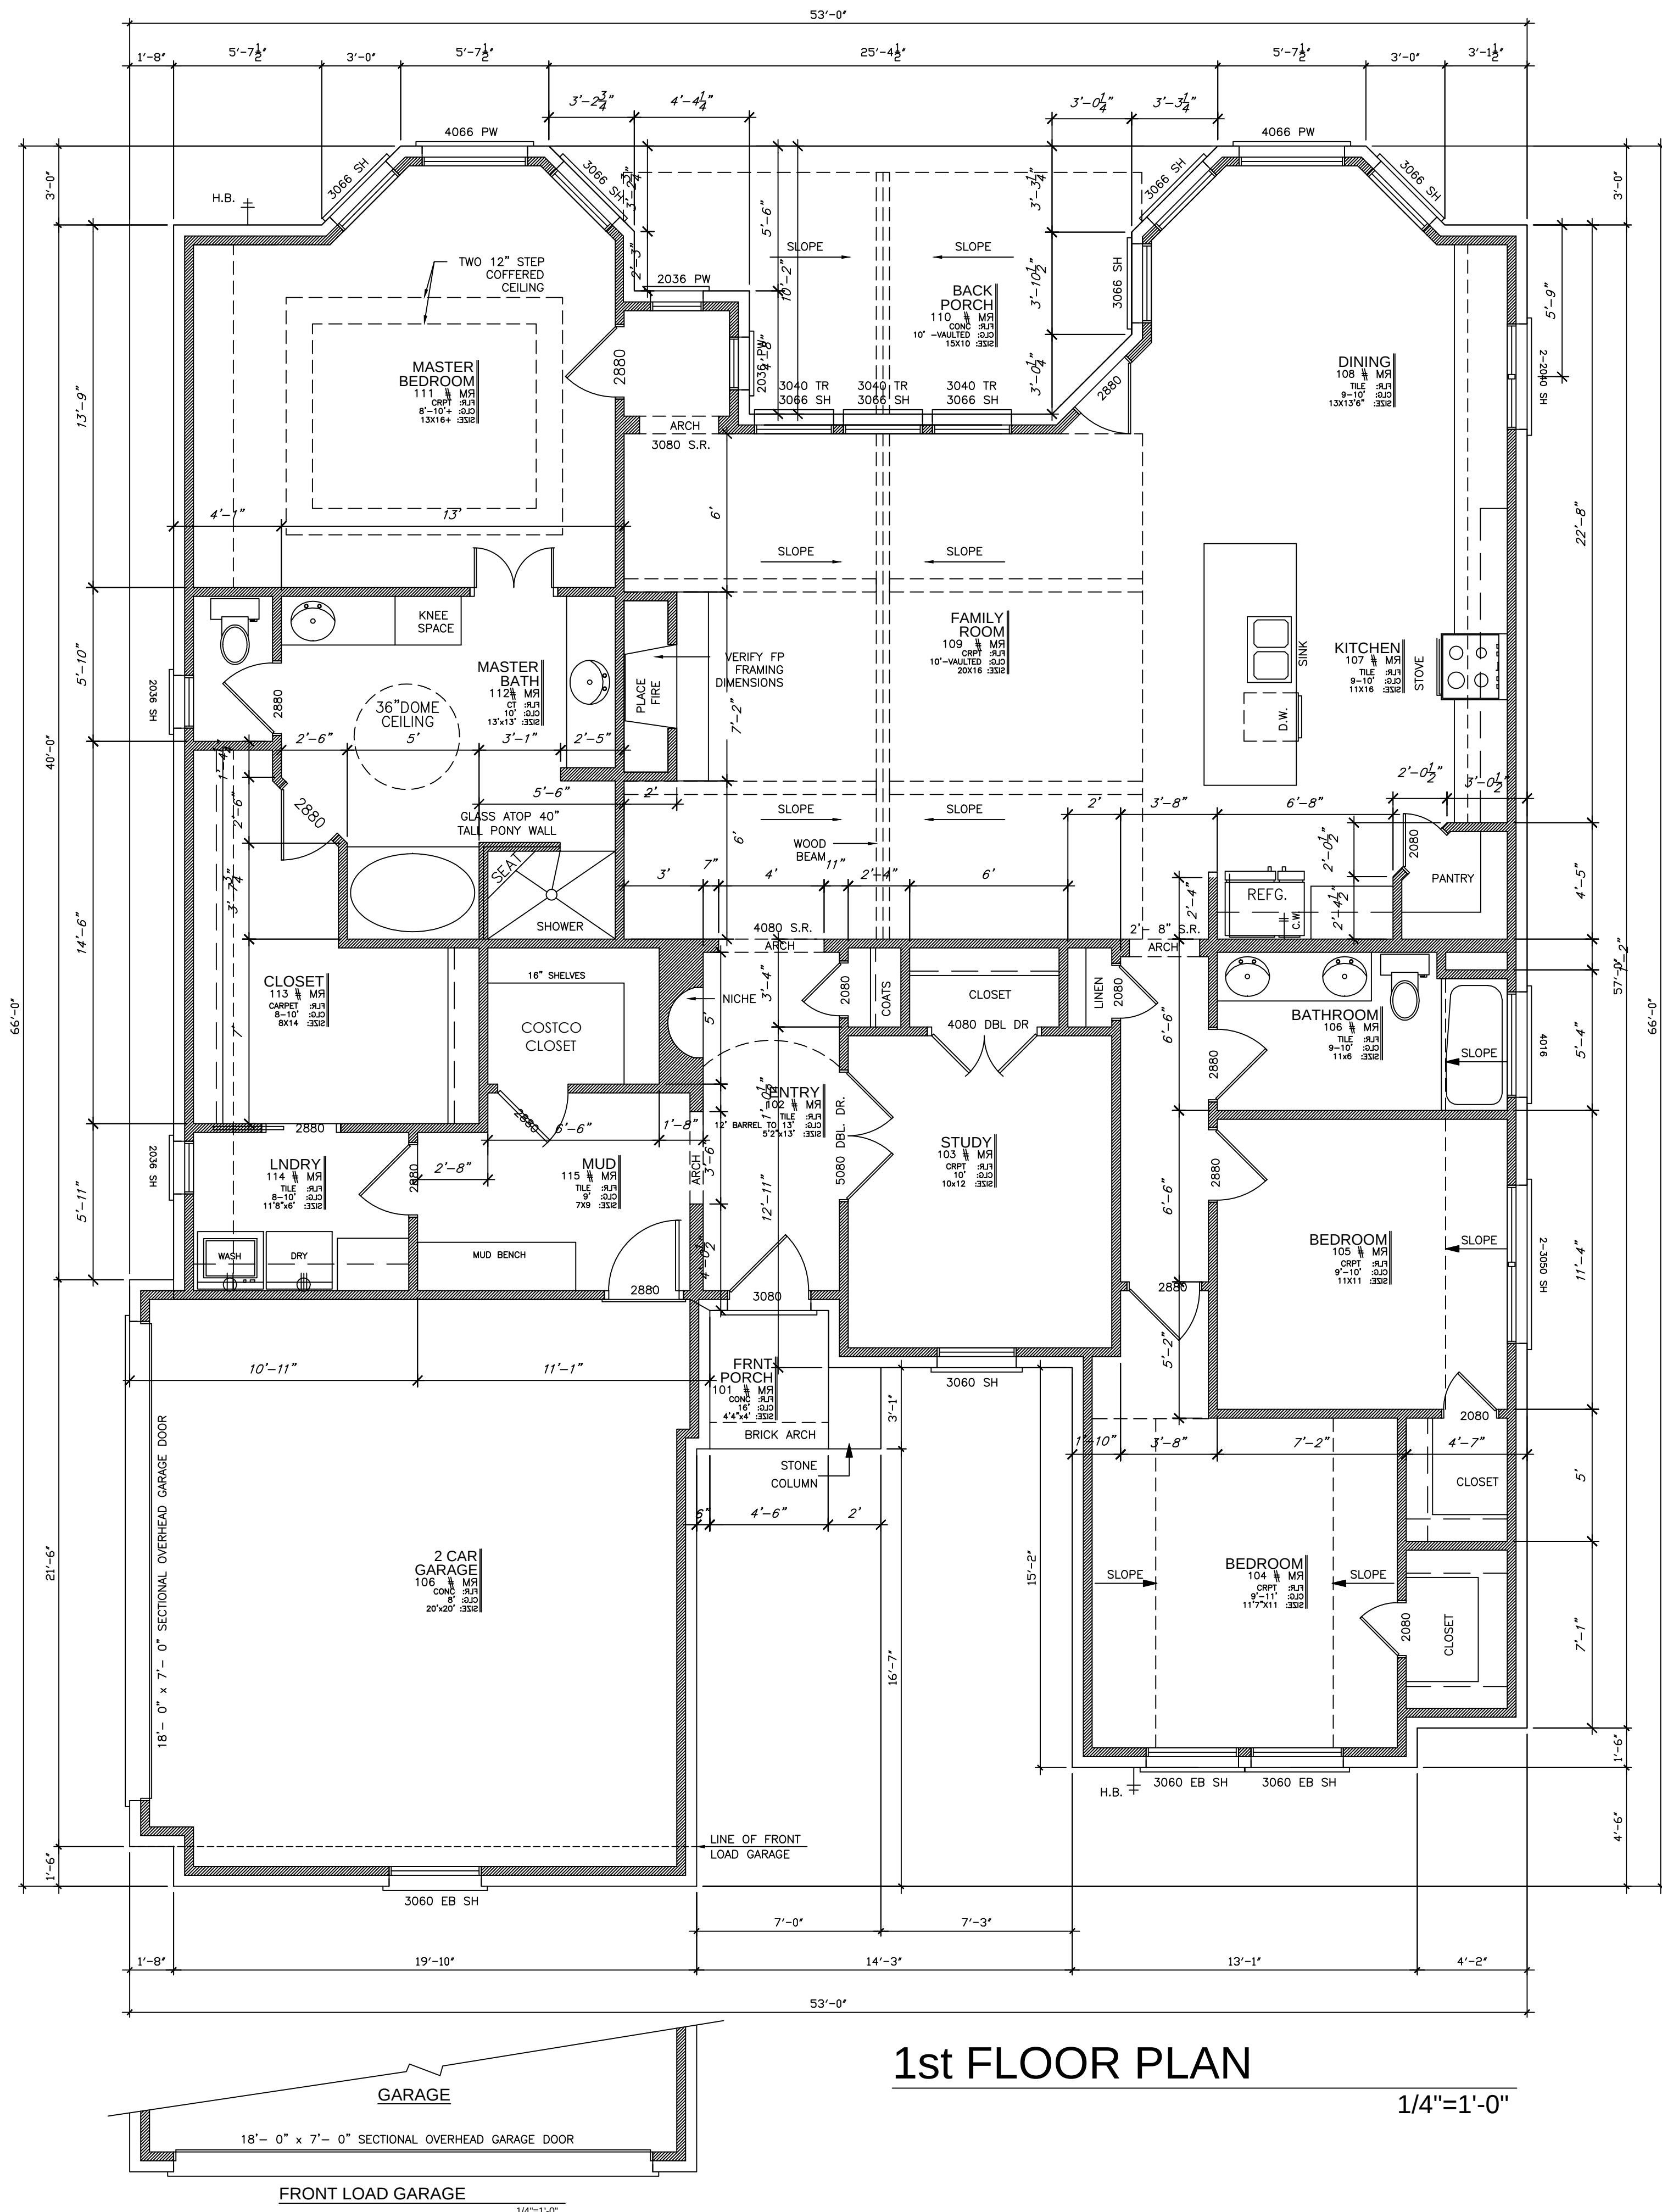

1st FLOOR PLAN

1/4"=1'-0"

SQUARE FOOTAGE	
6.21.18	5:12
FIRST FLOOR AC:	2370
SECOND FLOOR AC:	0
TOTAL LIVING:	2370
FRONT PORCH	40
BACK PORCH	177
GARAGE	467
TOTAL	3054

MARILYN 1
REVERSE

CONSTRUCTION SET

BY	REVISIONS	DATE
	2	

FILE: C:\MARISSA\RESIDENTIAL

HOME PLAN :

PROJECT DESIGNER:
RICHARD BERRY


RESIDENTIAL
DESIGN STUDIO

J ALLEN HOMES
Granbury, Texas

Sheet Title :
First Floor Plan - New Home


DRAWN RGB
CHECKED RGB
DATE 8.20.18
SCALE 1/4"=1'-0"
JOB NAME

SHEET
3

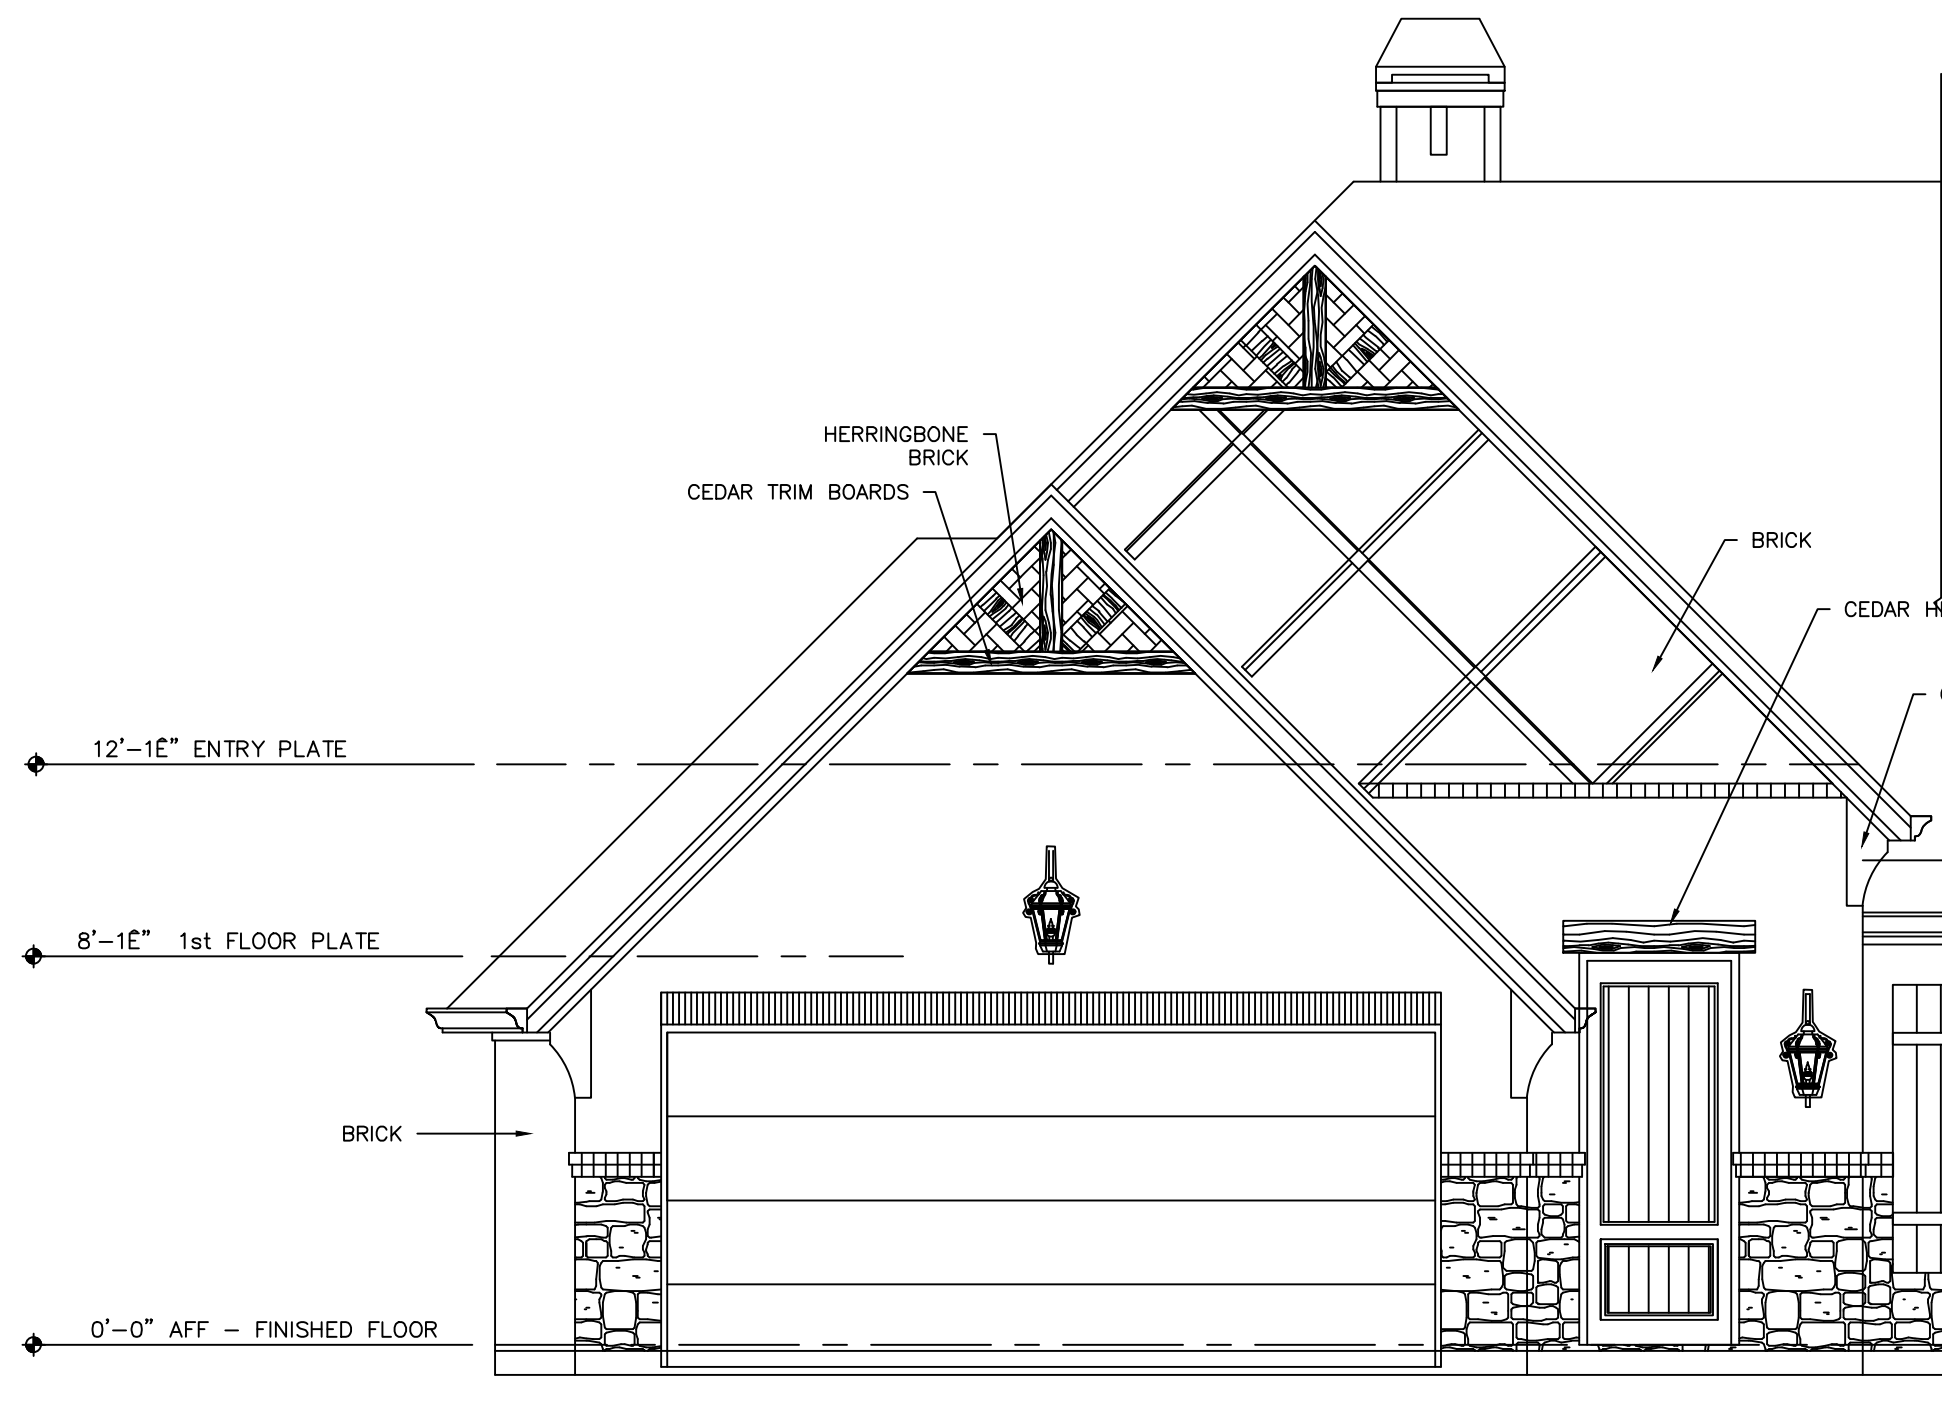


FRONT LOAD GARAGE

SCALE: 1/4" = 1'-0"

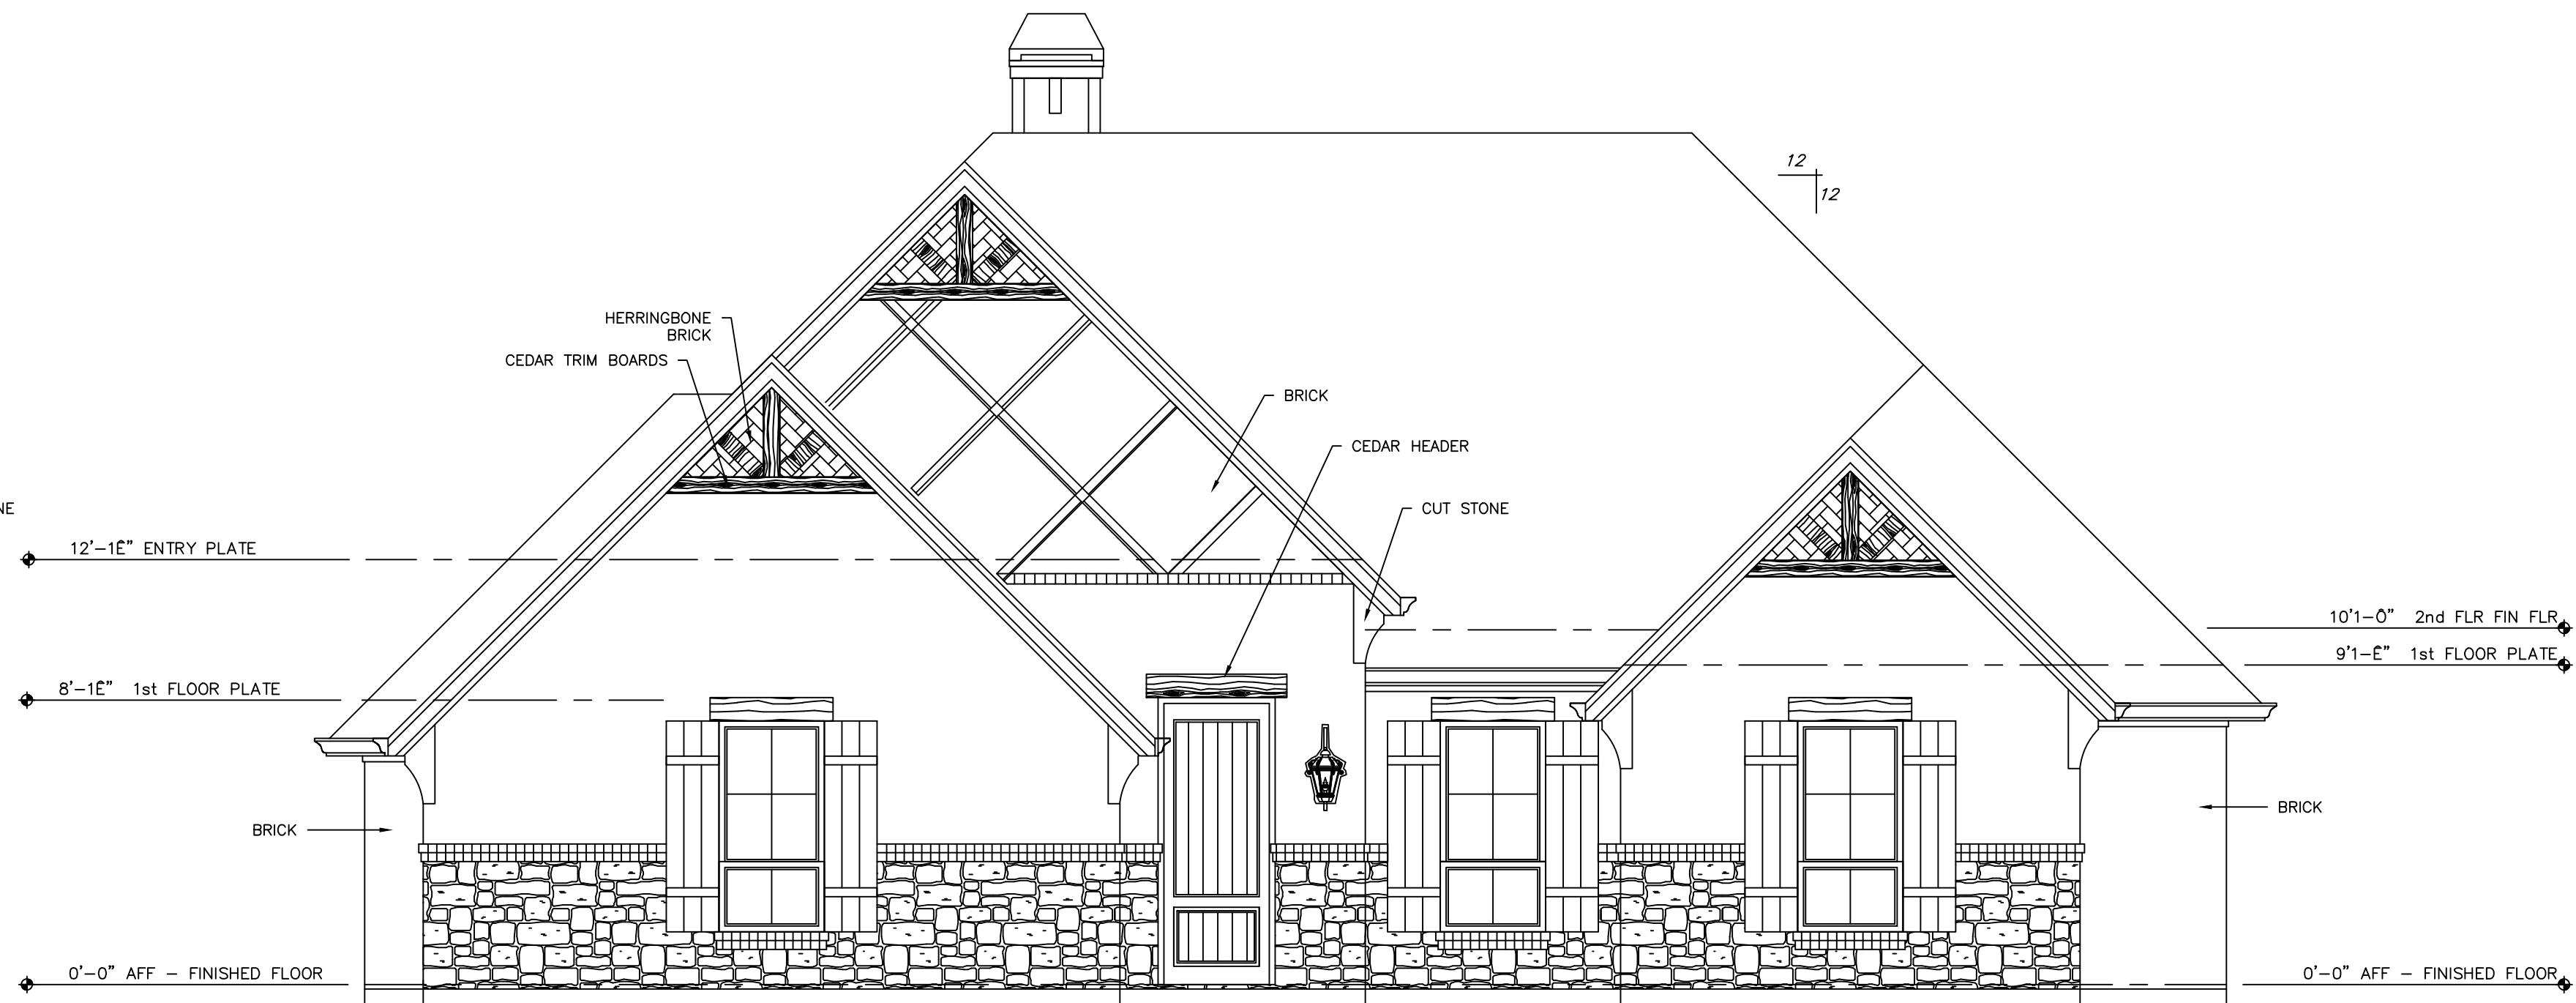

FRONT ELEVATION

SCALE: 1/4" = 1'-0"

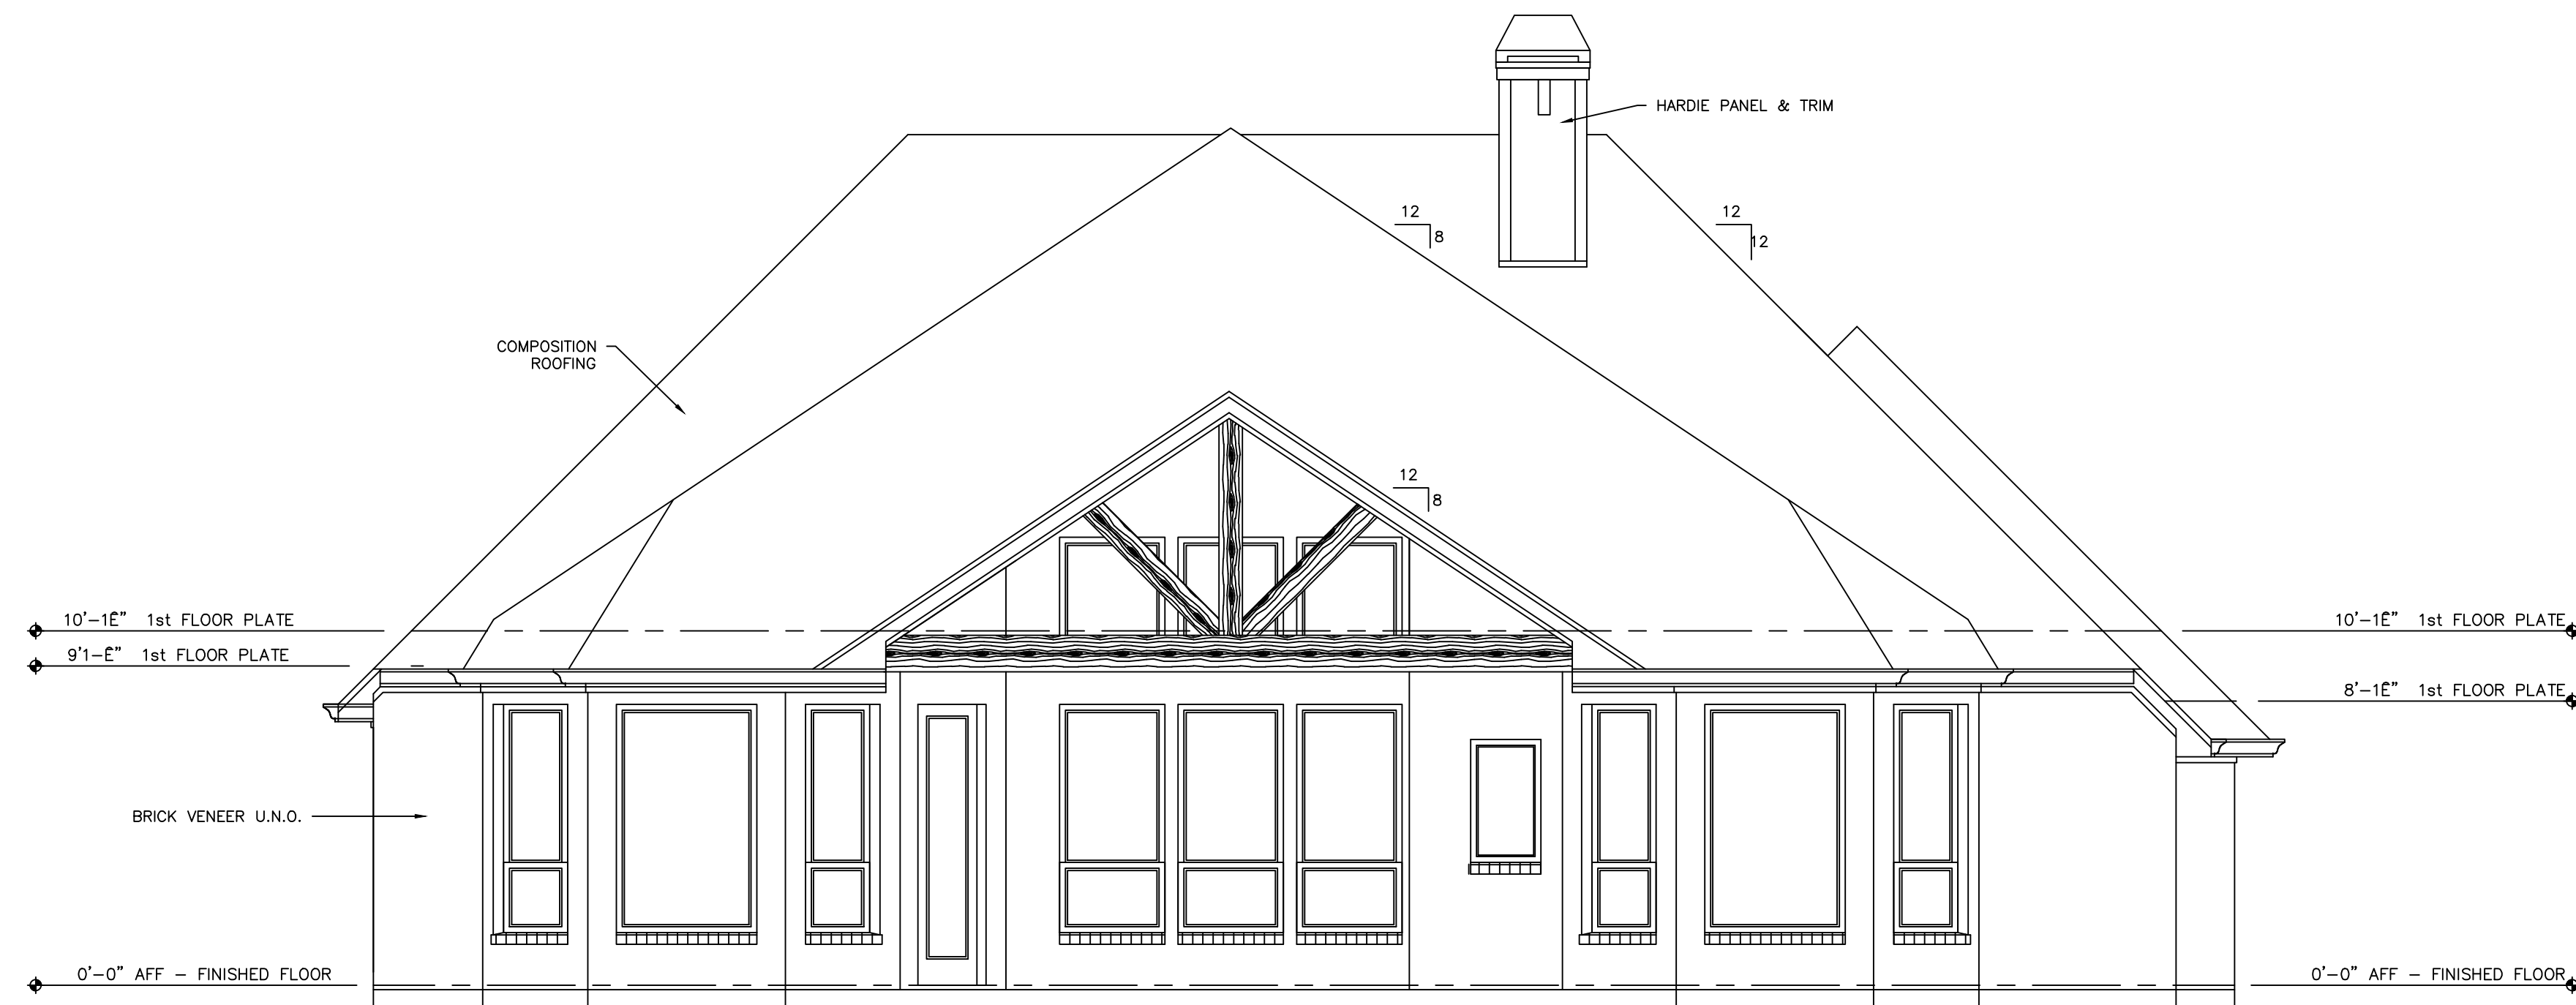

REAR ELEVATION

SCALE: 1/4" = 1'-0"

MARILYN 1
REVERSE
LAKESIDE

CONSTRUCTION
SET

BY

REVISIONS

2

HOME PLAN :

PROJECT DESIGNER:
RICHARD BERRY


RESIDENTIAL
DESIGN STUDIO

J ALLEN HOMES
Granbury, Texas
Sheet Title :
Roof Plan - New Home

DRAWN
S.E.R.
CHECKED
S.E.R.
DATE
31-Aug-17
SCALE
1/4"=1'-0"
JOB NAME


SHEET
5

5 OF 7 SHEETS

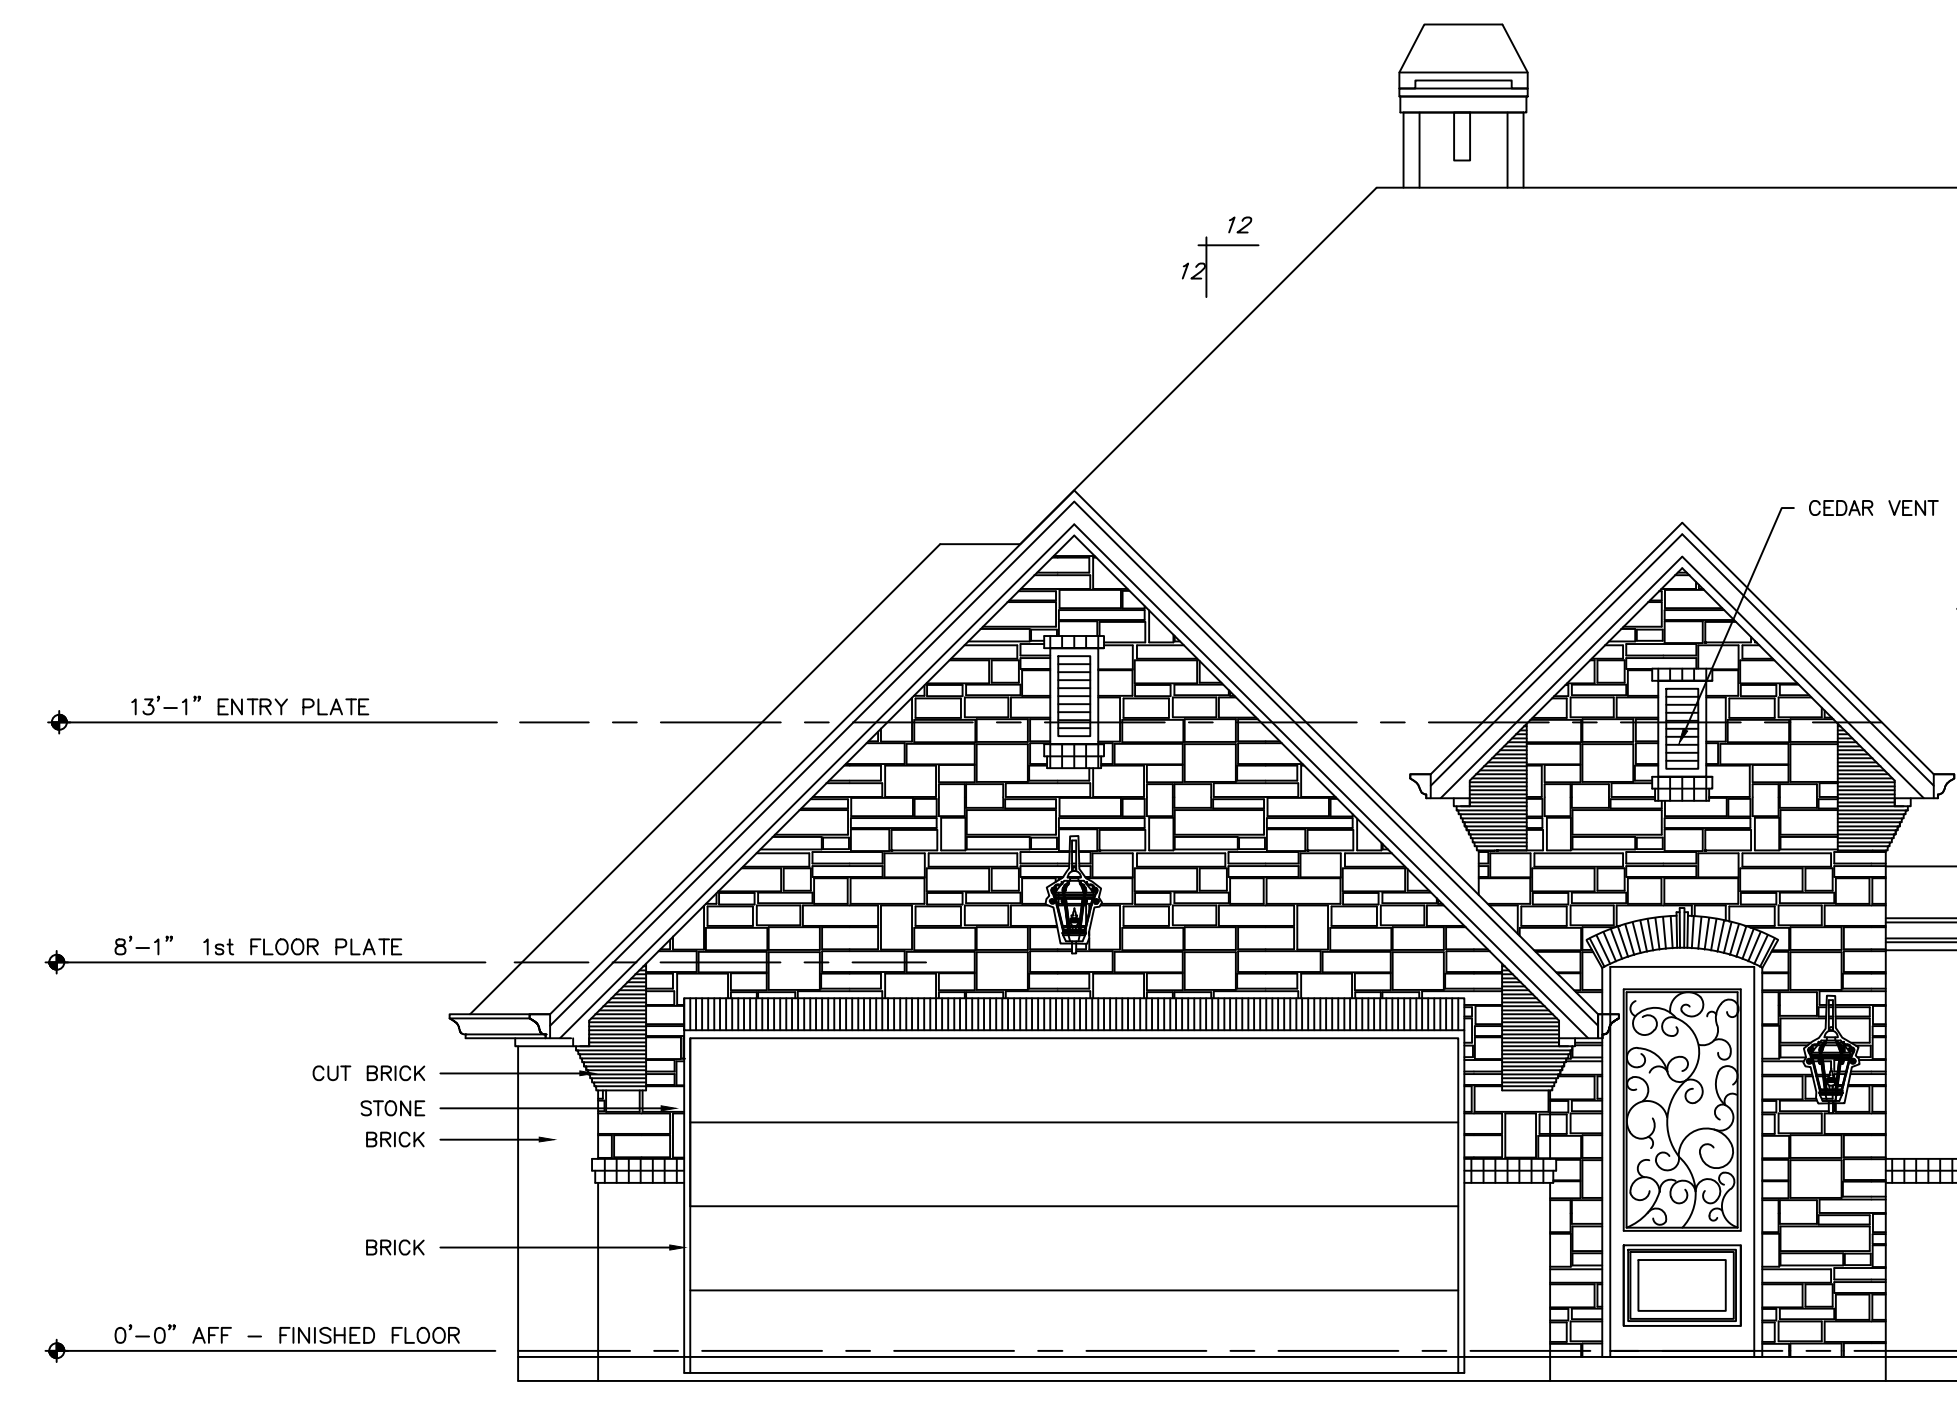


FRONT LOAD GARAGE

SCALE: 1/4" = 1'-0"

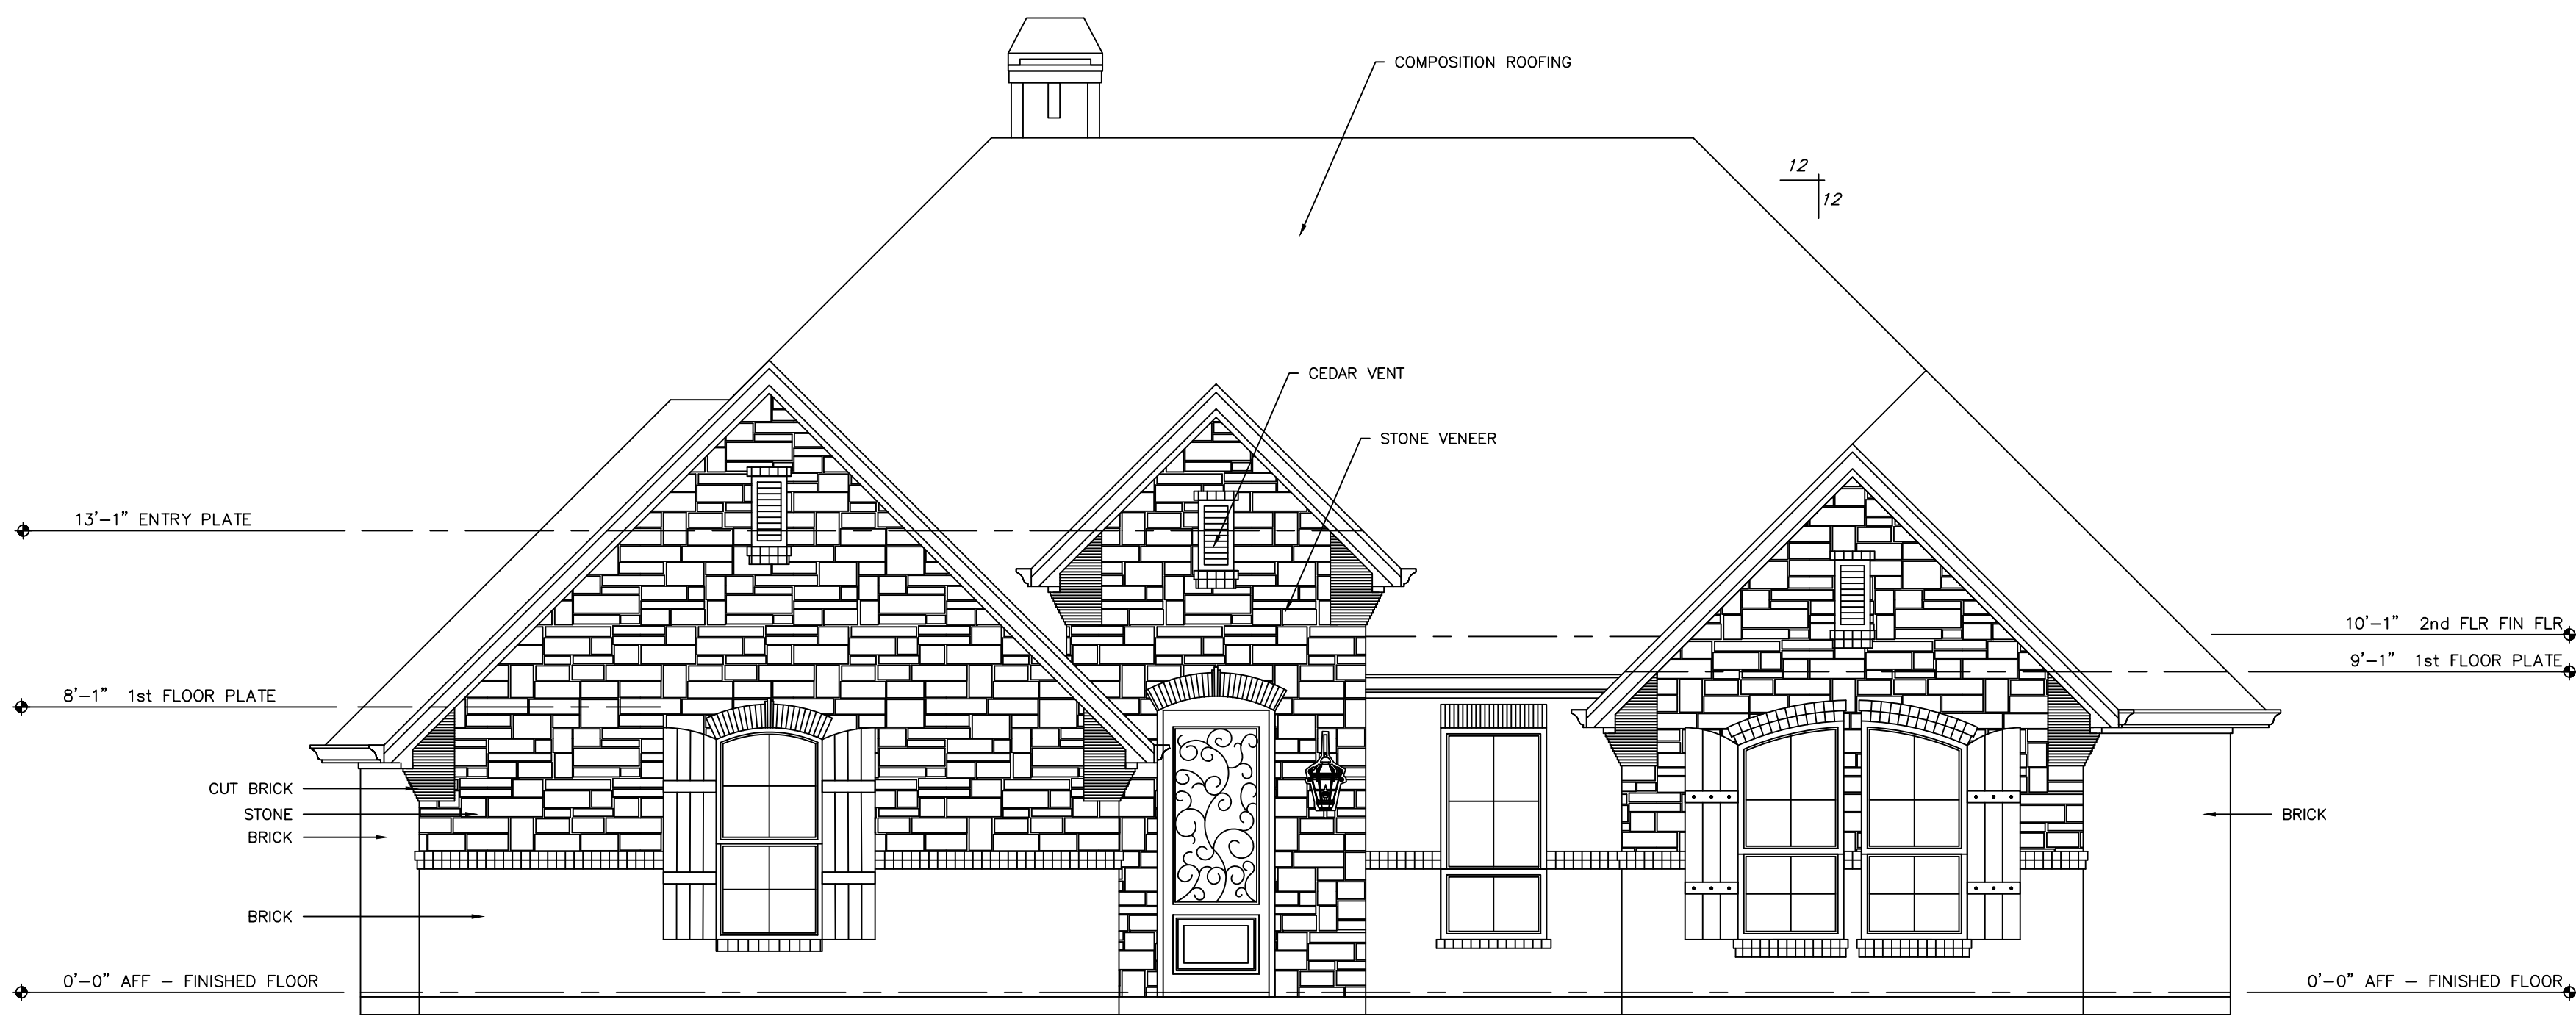

FRONT ELEVATION

SCALE: 1/4" = 1'-0"

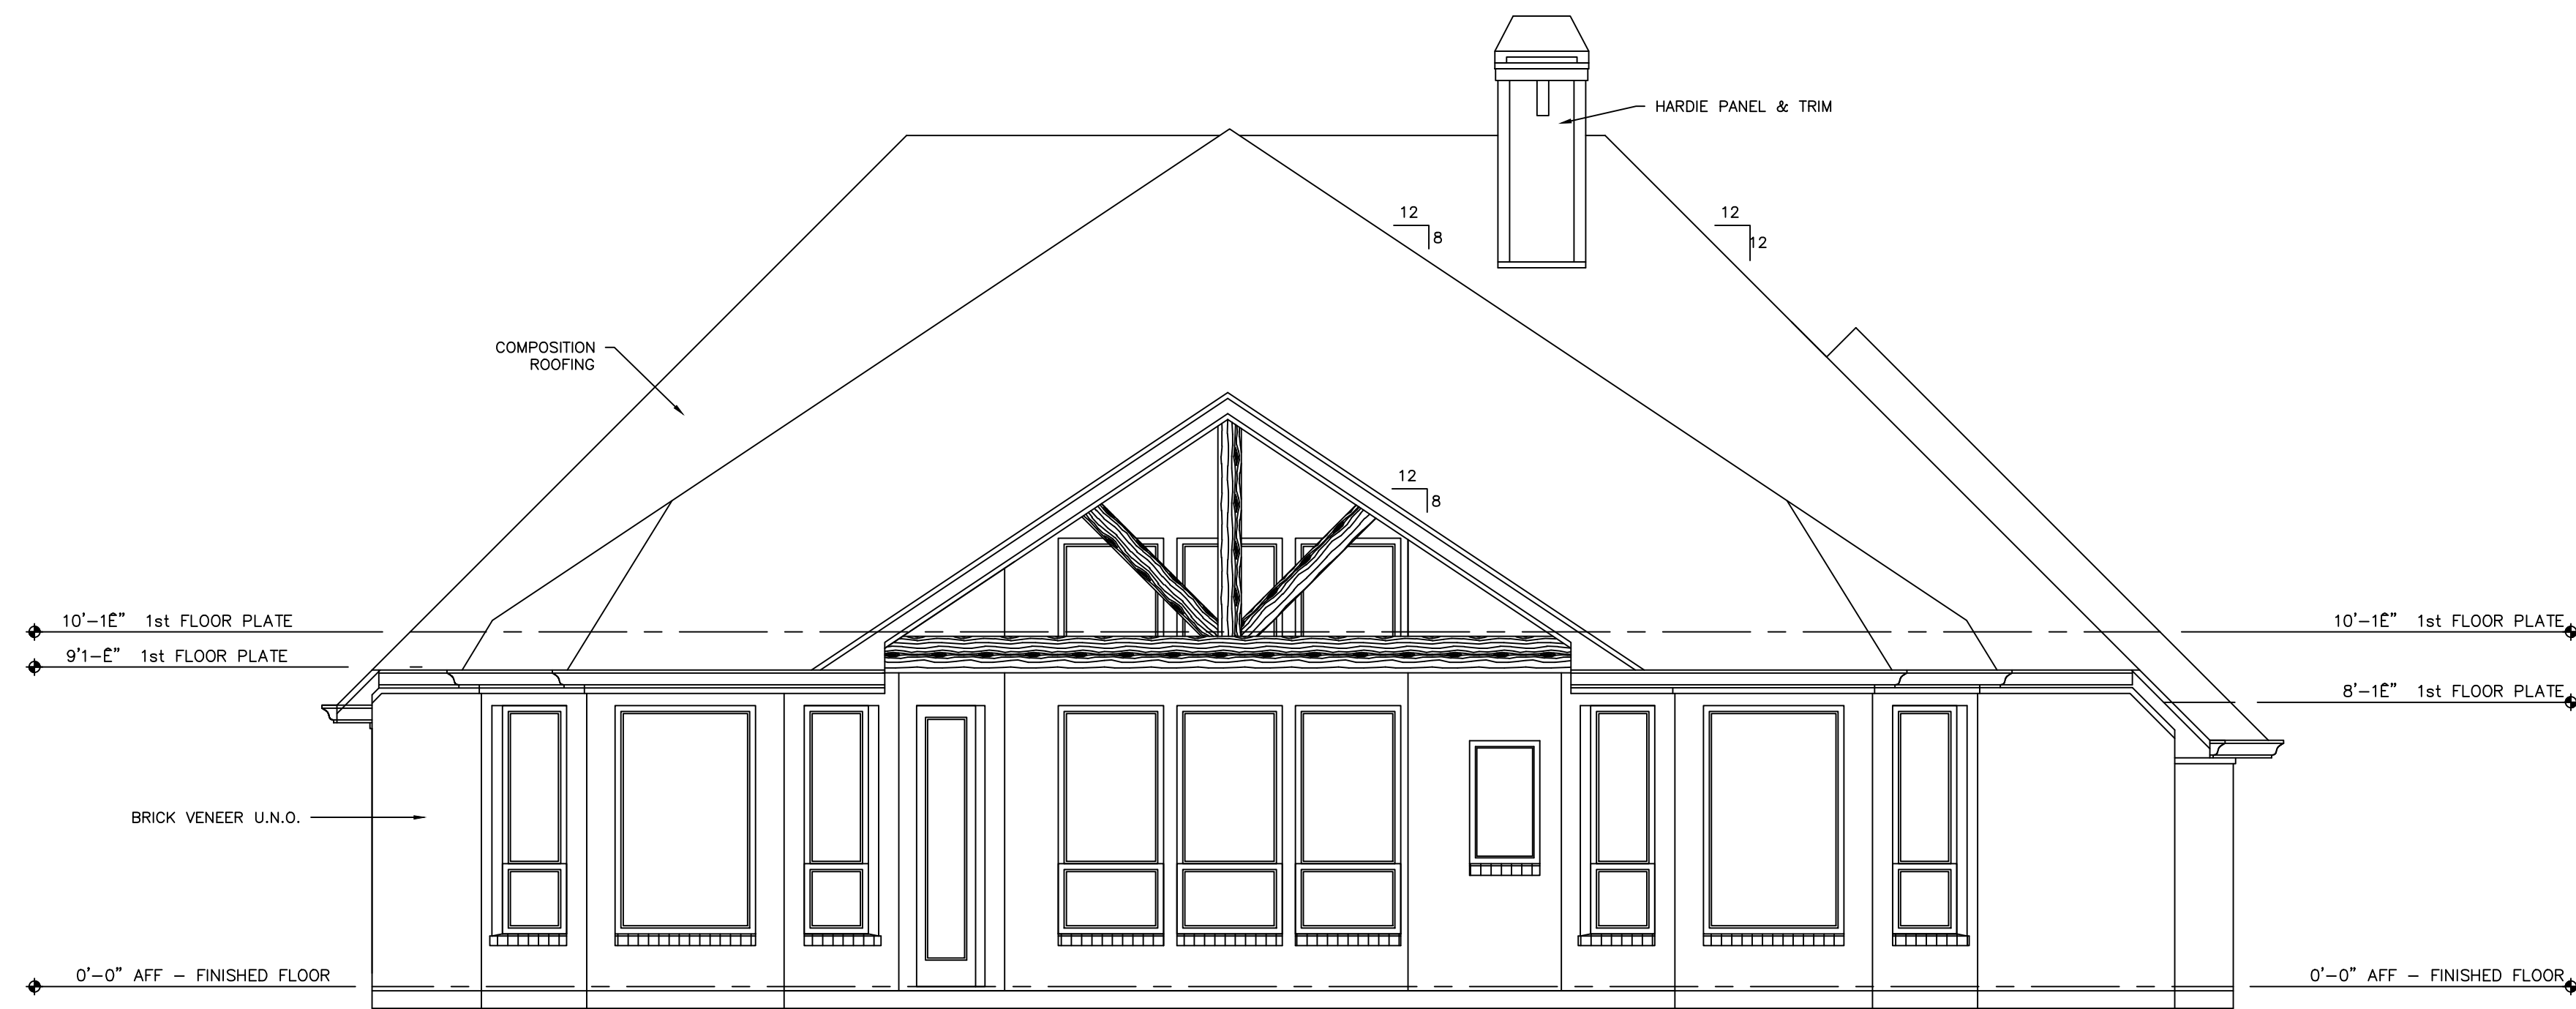

REAR ELEVATION

SCALE: 1/4" = 1'-0"

MARILYN 1
REVERSE
TRADITIONAL

CONSTRUCTION
SET

BY

REVISIONS

2

HOME PLAN :

PROJECT DESIGNER:
RICHARD BERRY

RESIDENTIAL
DESIGN STUDIO

J ALLEN HOMES
Granbury, Texas

Sheet Title :
Exterior Elevations

DRAWN
S.E.R.
CHECKED
S.E.R.
DATE
8-Aug-17
SCALE
1/4"=1'-0"
JOB NAME

SHEET

5

5 OF 7 SHEETS