


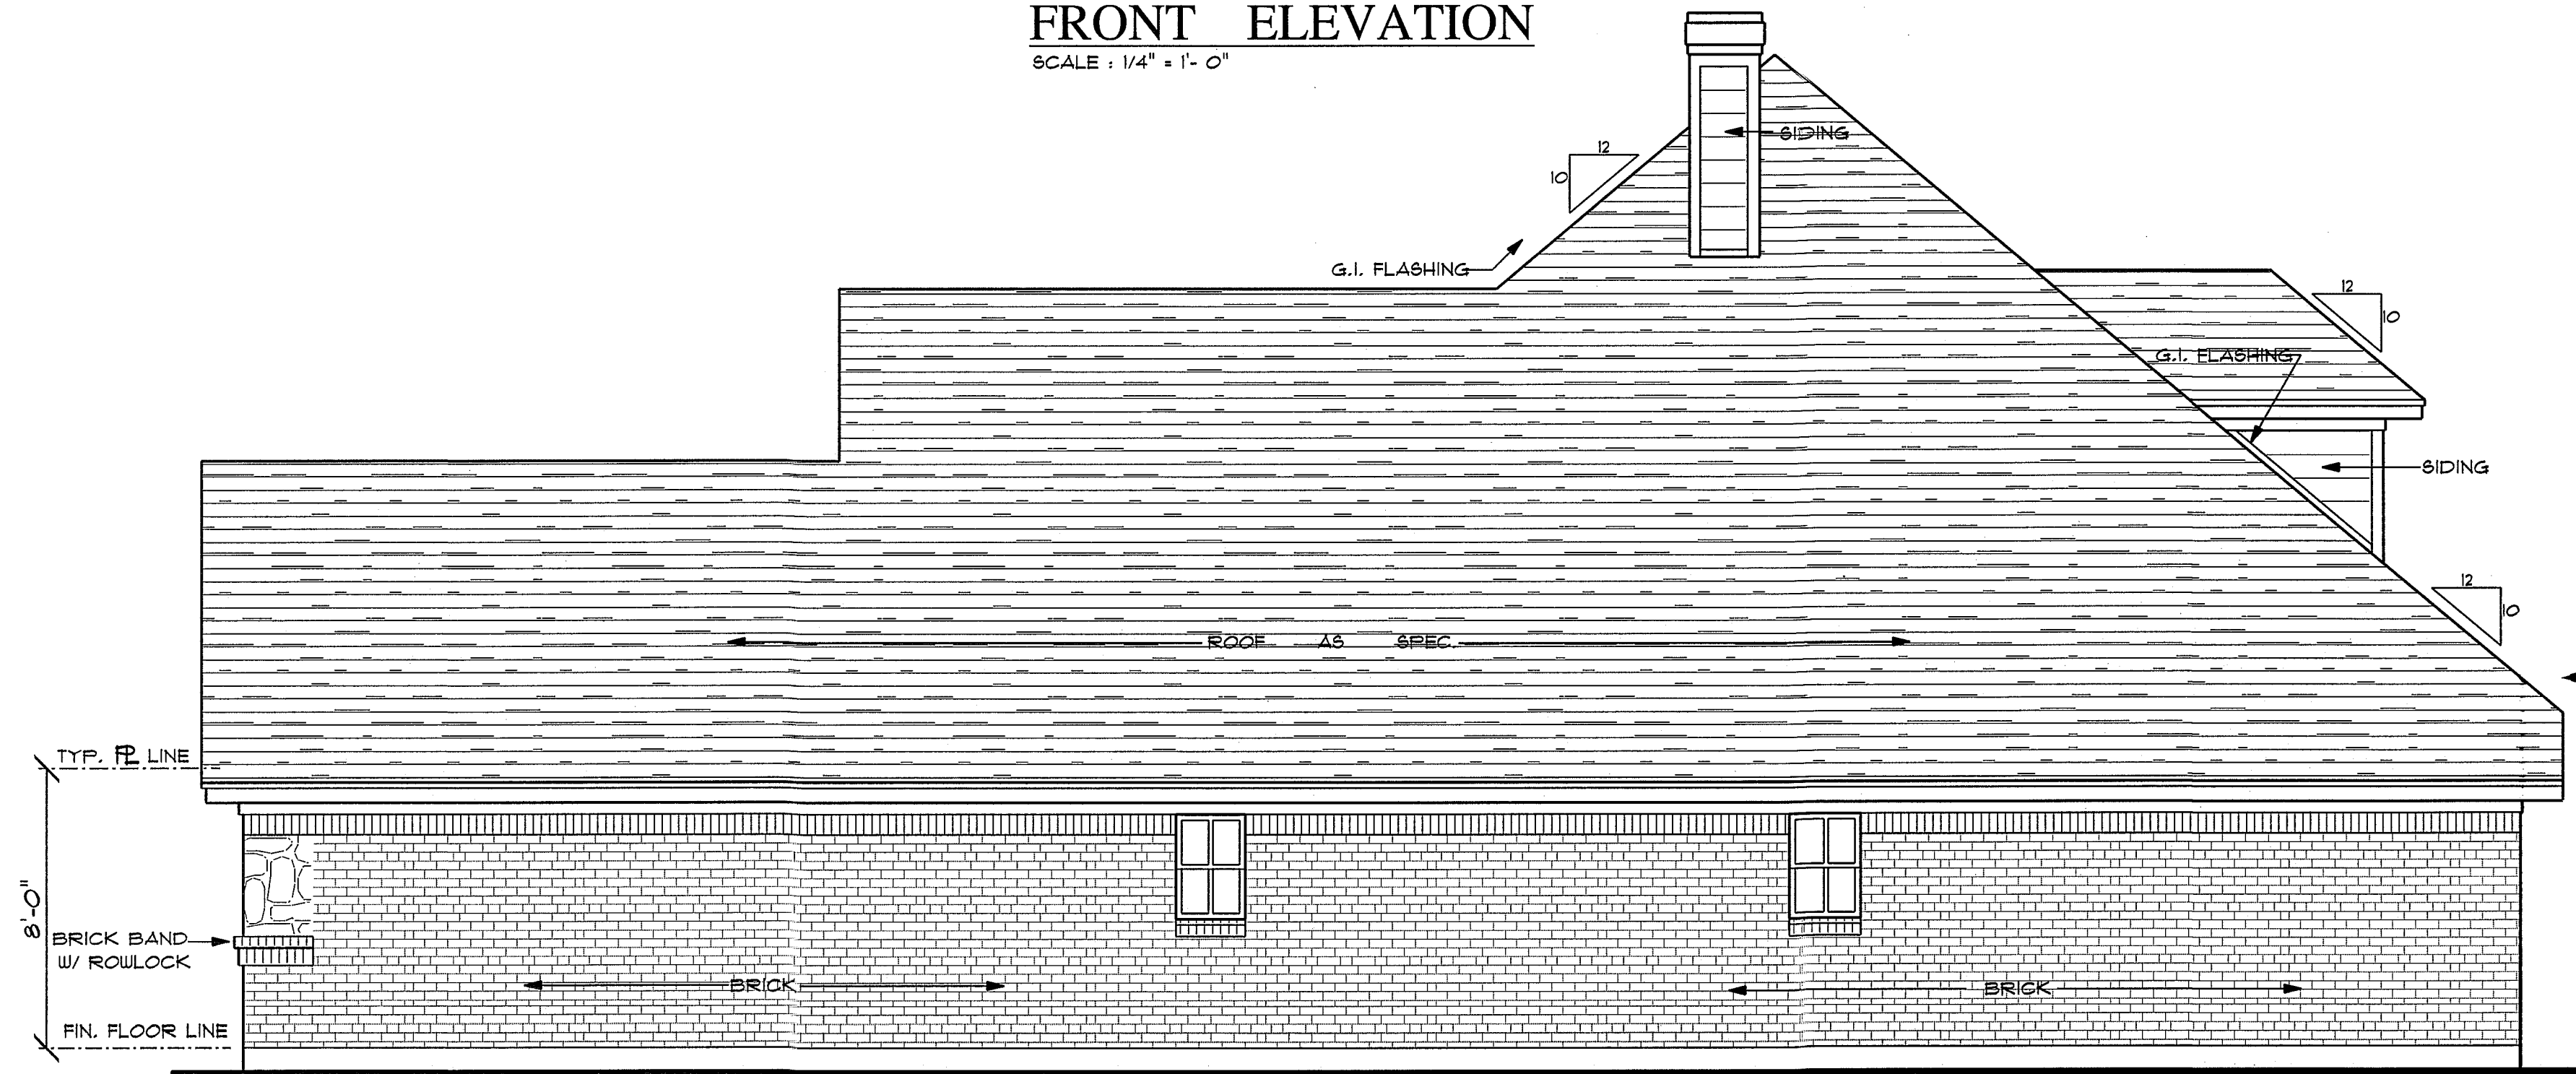

FRONT ELEVATION

SCALE : 1/4" = 1'- 0"



RIGHT ELEVATION

SCALE : 1/4" = 1'- 0"

J. ALLEN HOMES, INC.



GREAT CARE AND EFFORT HAVE GONE INTO THE CREATION OF THESE BLUEPRINTS. HOWEVER, BECAUSE OF THE VARIANCE IN GEOGRAPHIC LOCATIONS, PLANS BY KERRY D. DICK WILL NOT ASSUME LIABILITY FOR ANY VIOLATIONS OF ANY LOCAL, STATE OR FEDERAL BUILDING CODES PRIOR TO AND DURING COMMENCEMENT OF CONSTRUCTION. THE PURCHASE OF THESE PLANS ENTITLES THE BUYER TO CONSTRUCT THIS HOUSE ONLY ONCE. ANY COPYING, TRACING OR ALTERING OF THESE PLANS IS NOT PERMITTED. INFORMATION WILL BE SUBJECT TO PROSECUTION UNDER STATE AND FEDERAL COPYRIGHT LAWS.


3537 WEST 7TH STREET, SUITE 7
FORT WORTH, TEXAS 76107
(817) 763-0555 (800) 368-6602
FACSIMILE (817) 377-0232
www.kendickdesigns.com

PLAN STYLES
KERRY D. DICK, AIBD © PLANSTYLES

PLAN NUMBER
KD-2-232015-NE

SHEET
5

OF 7

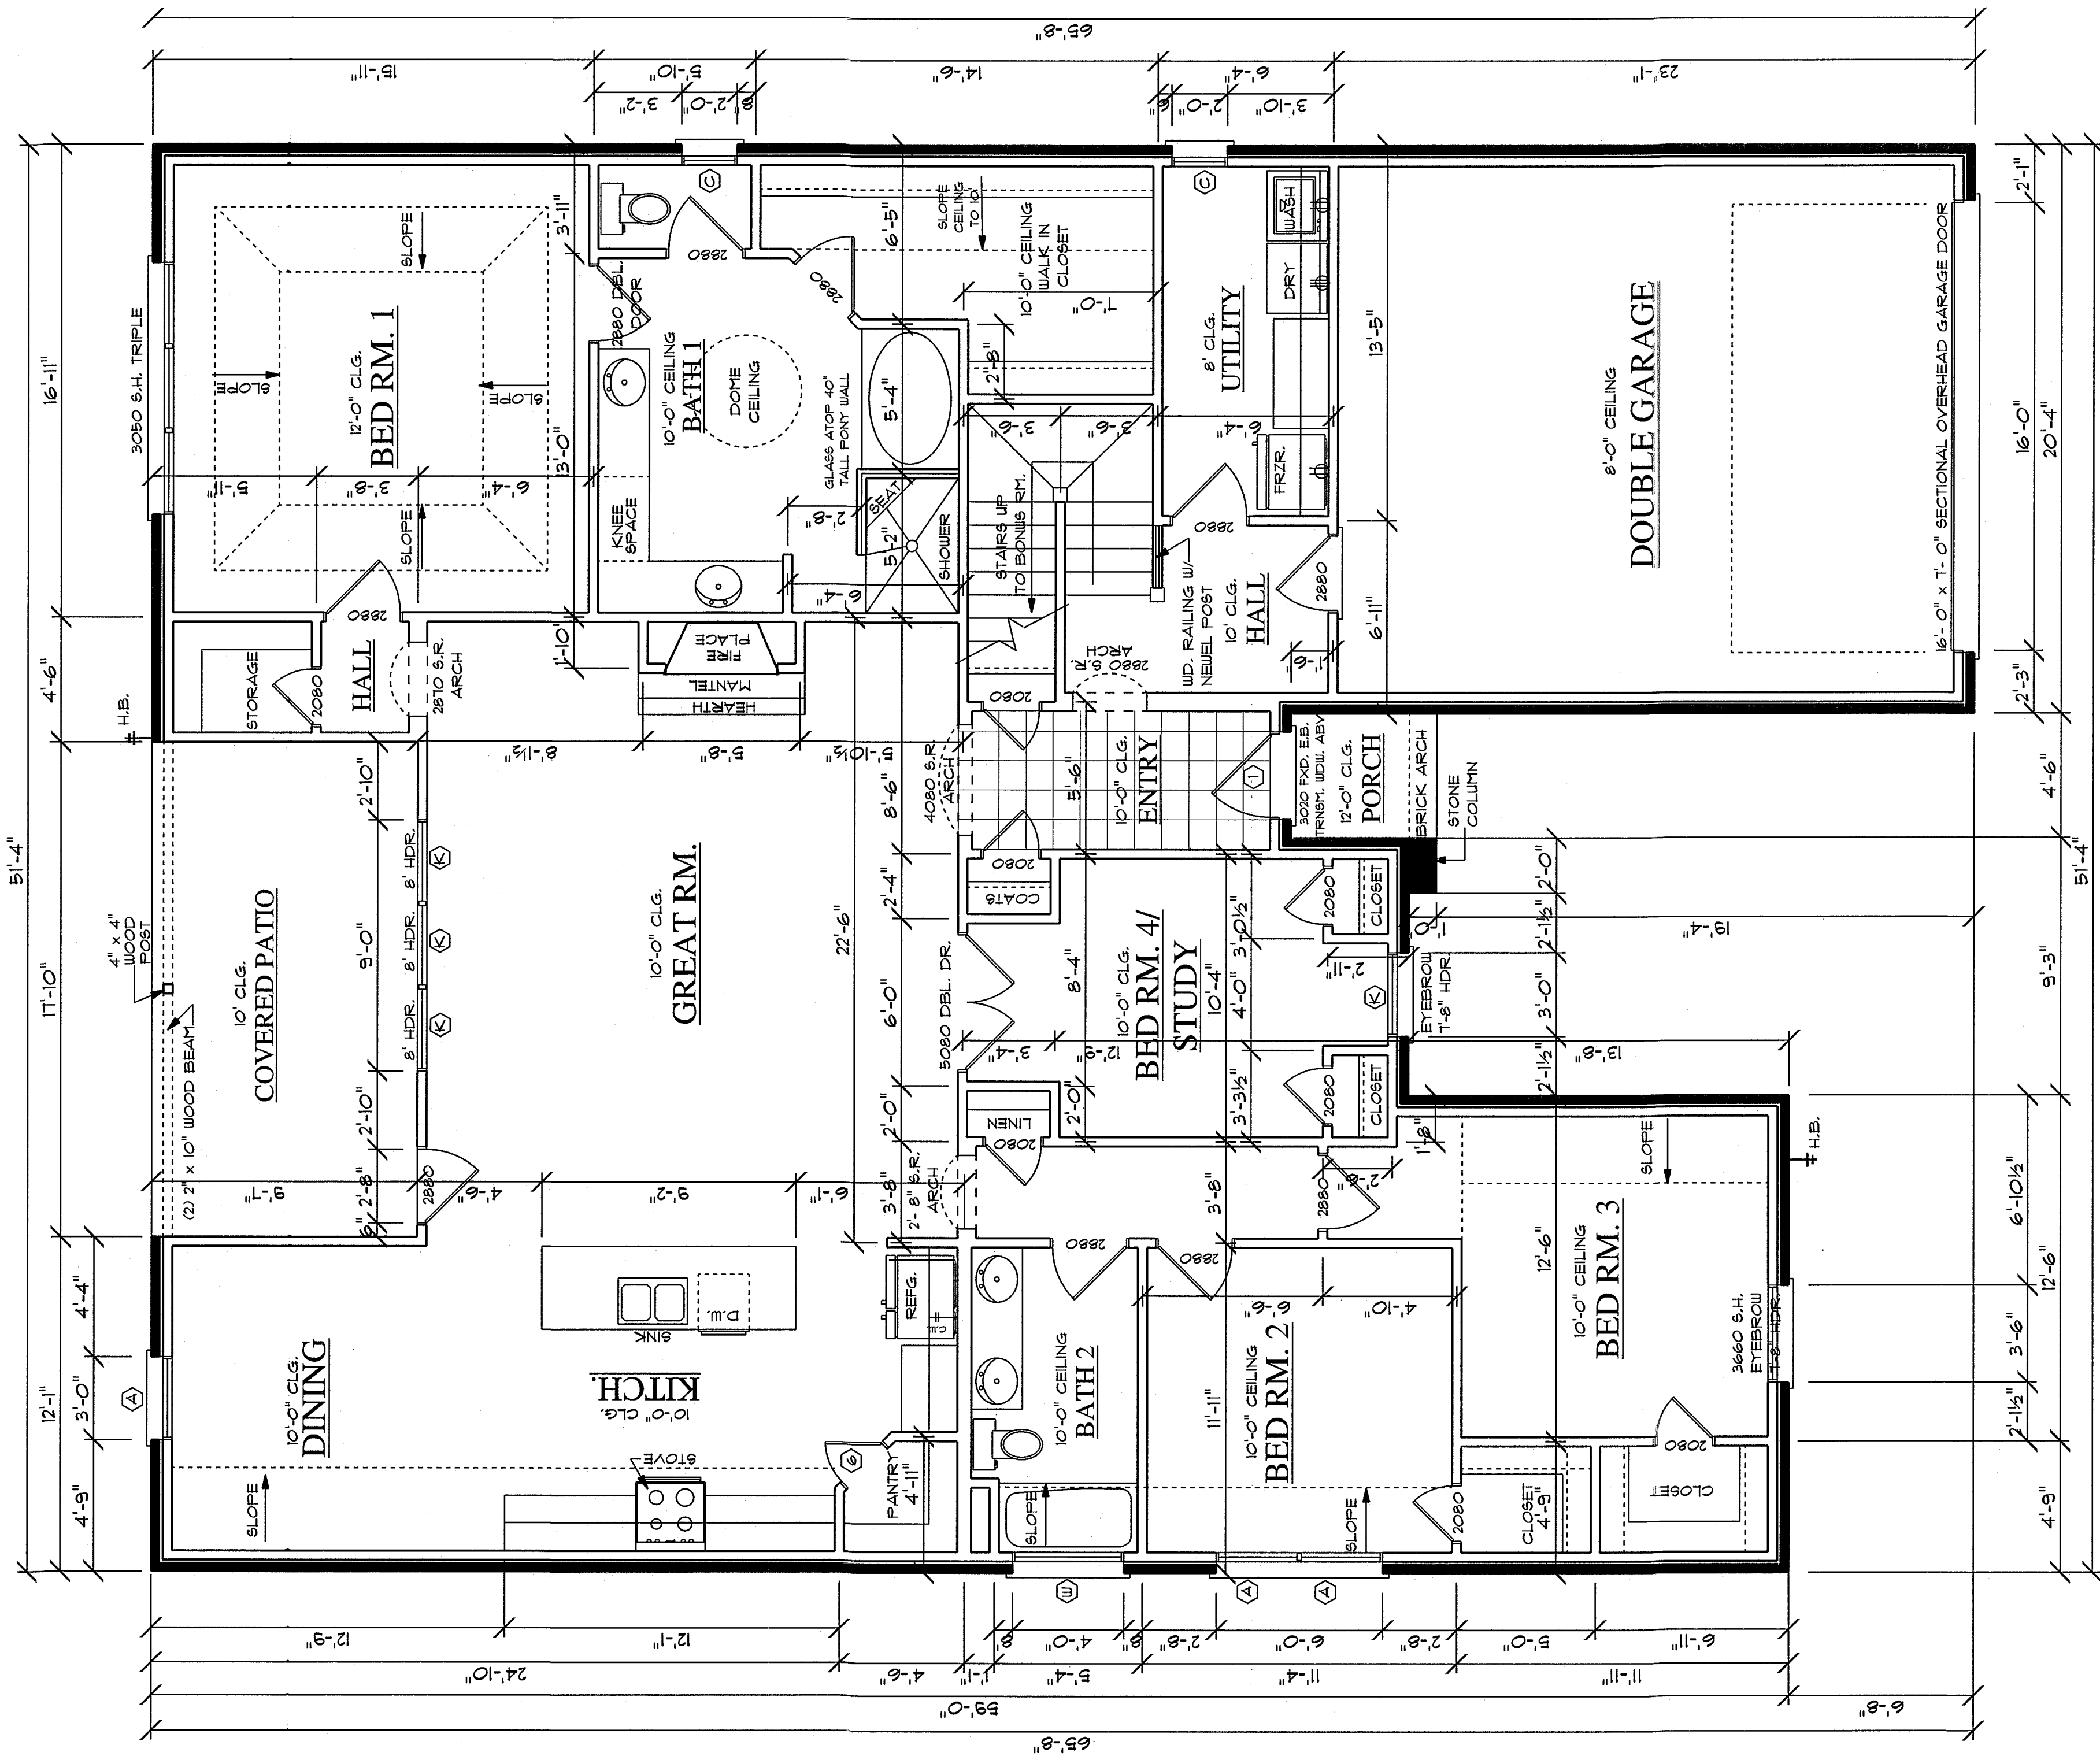


FLOOR PLAN

SCALE : 1/4" = 1'-0"

A/C AREA	2320	SQ. FT.
GARAGE	466	SQ. FT.
PORCH	26	SQ. FT.
PATIO	172	SQ. FT.
TOTAL SLAB	2984	SQ. FT.

THESE PLANS ARE INTENDED TO PROVIDE BASIC CONSTRUCTION INFORMATION NECESSARY TO SUBSTANTIALLY BUILD THIS STRUCTURE. THESE PLANS MUST BE VERIFIED AND CHECKED BY THE BUILDER, HOMEOWNER, AND ALL CONTRACTORS OF THIS JOB PRIOR TO CONSTRUCTION. BUILDER SHOULD OBTAIN COMPLETE ENGINEERING SERVICES HYAC., AND STRUCTURAL BEFORE BEGINNING CONSTRUCTION OF ANY KIND. NOTE: ALL FEDERAL, STATE, AND LOCAL CODES AND RESTRICTIONS TAKE PRECEDENCE OVER ANY PART OF THESE PLANS

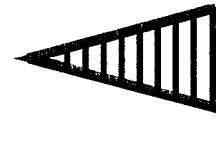

J. ALLEN HOMES, INC.

SHEET 2 OF 7

PLAN NUMBER

KD-2-232015-NE


PLAN STYLES

KERRY D. DICK, AIBD

3537 WEST 7TH STREET, SUITE 7
FORT WORTH, TEXAS 76107
(817) 763-0555 (800) 368-6602
FACSIMILE (817) 377-0232
www.kendickdesigns.com



GRANT CASES AND REPORT HAVE GONE INTO THE CREATION OF THESE PLANS. HOWEVER, AS THE BUILDER, HOMEOWNER, AND ALL CONTRACTORS LOCATIONS, PLANS BY KERRY DICK WILL NOT ASSUME LIABILITY FOR ANY DAMAGES DUE TO ERRORS, OMISSIONS, OR DEFICIENCIES IN THESE PLANS. OWNER/BUILDER MUST COMPLY WITH LOCAL BUILDING CODES PRIOR TO AND DURING COMMENCEMENT OF CONSTRUCTION. THIS IS FOR INFORMATION ONLY. ANY COPYING, TRACING, OR ALTERING OF THESE PLANS IS NOT PERMITTED. VIOLATORS WILL BE SUBJECT TO PROSECUTION UNDER STATE AND FEDERAL COPYRIGHT LAWS.

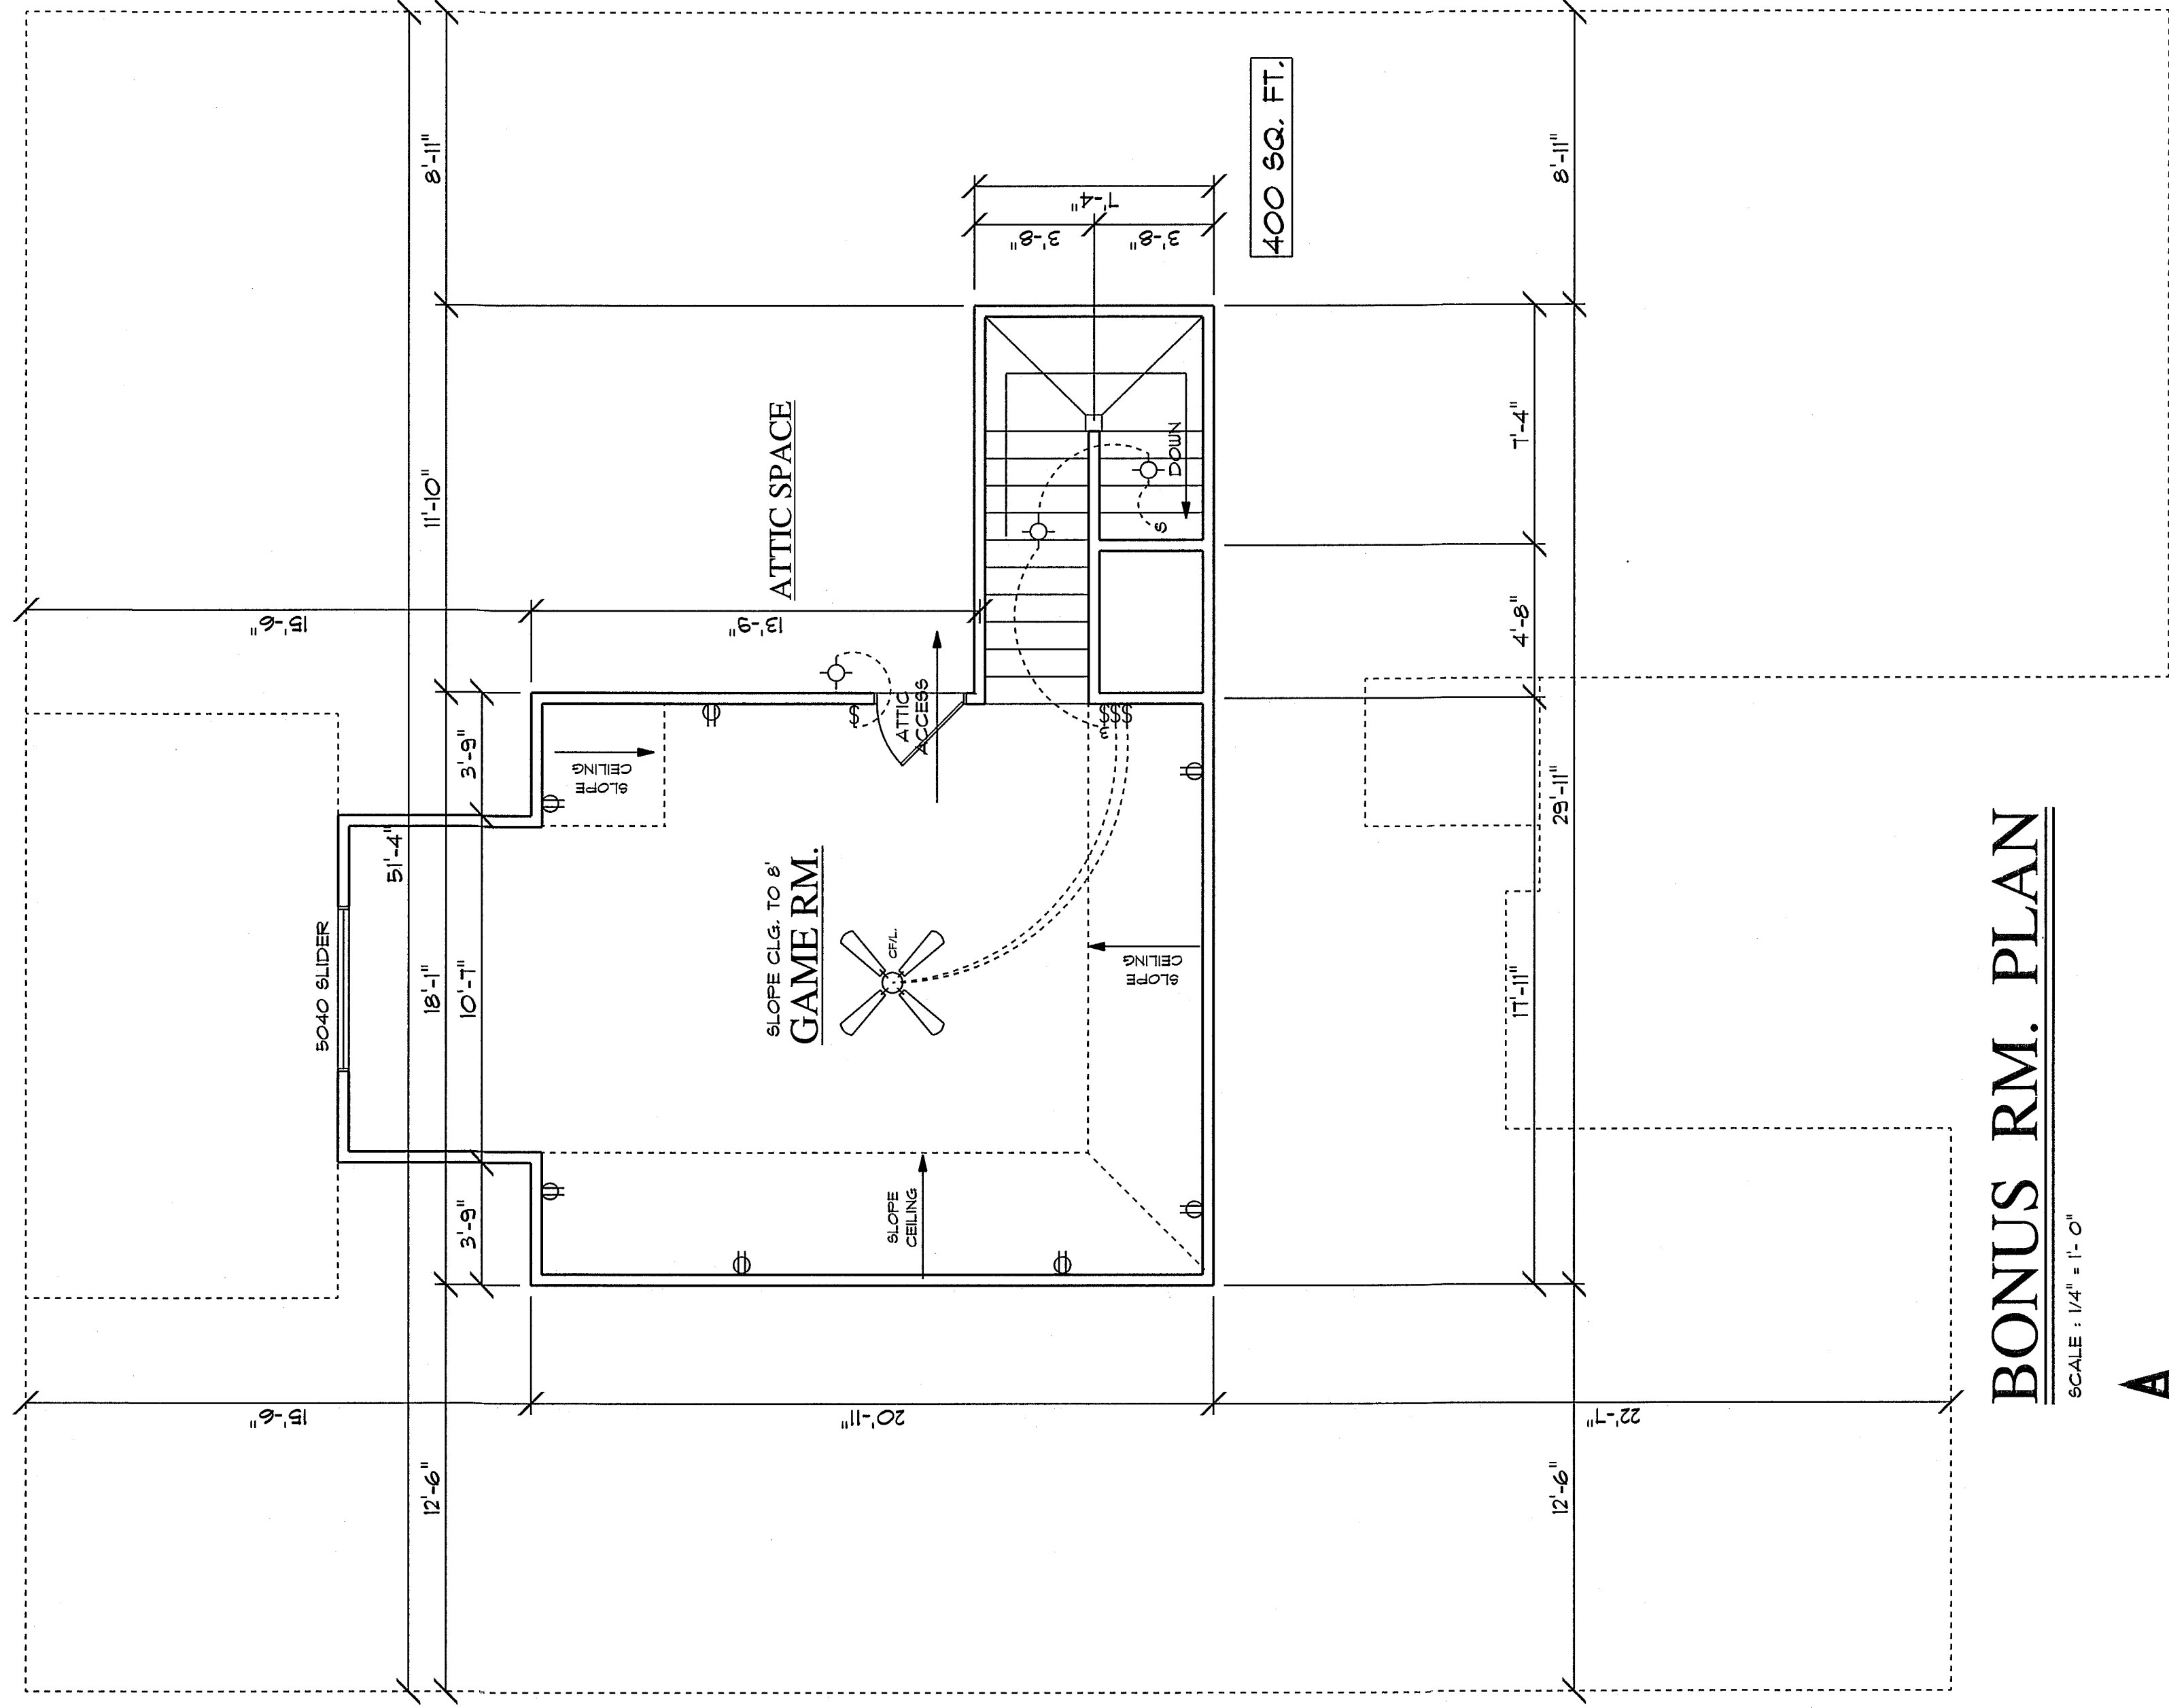

BONUS RM. PLAN

SCALE : 1/4" = 1'-0"



J. ALLEN HOMES, INC.

SHEET

3

PLAN NUMBER

KD-2-232015-NE


PLAN STYLES

KERRY D. DICK, AIBD © PLANSTYLES

3537 WEST 7TH STREET, SUITE 7
FORT WORTH, TEXAS 76107
(817) 763-0555 (800) 368-6602
FACSIMILE (817) 377-0232
www.kendickdesigns.com




GREAT CARE AND EFFORT HAVE BEEN GIVEN TO THE CREATION OF THESE BLUEPRINTS. HOWEVER, BECAUSE OF THE VARIANCE IN GEOGRAPHIC LOCATIONS, PLANS BY KERRY D. DICK WILL NOT ASSUME LIABILITY FOR ANY DAMAGES, OMISSIONS, OR DEFICIENCIES ON THESE PLANS. OWNER/BUILDER MUST COMPLY WITH LOCAL BUILDING CODES AND ORDINANCES. THE BUYER OF THESE PLANS AGREES TO CONSTRUCT THIS HOUSE ONLY ONCE. ANY COPYING, TRACING, OR ALTERING OF THESE PLANS IS NOT PERMITTED. VIOLATORS WILL BE SUBJECT TO PROSECUTION UNDER STATE AND FEDERAL COPYRIGHT LAWS.

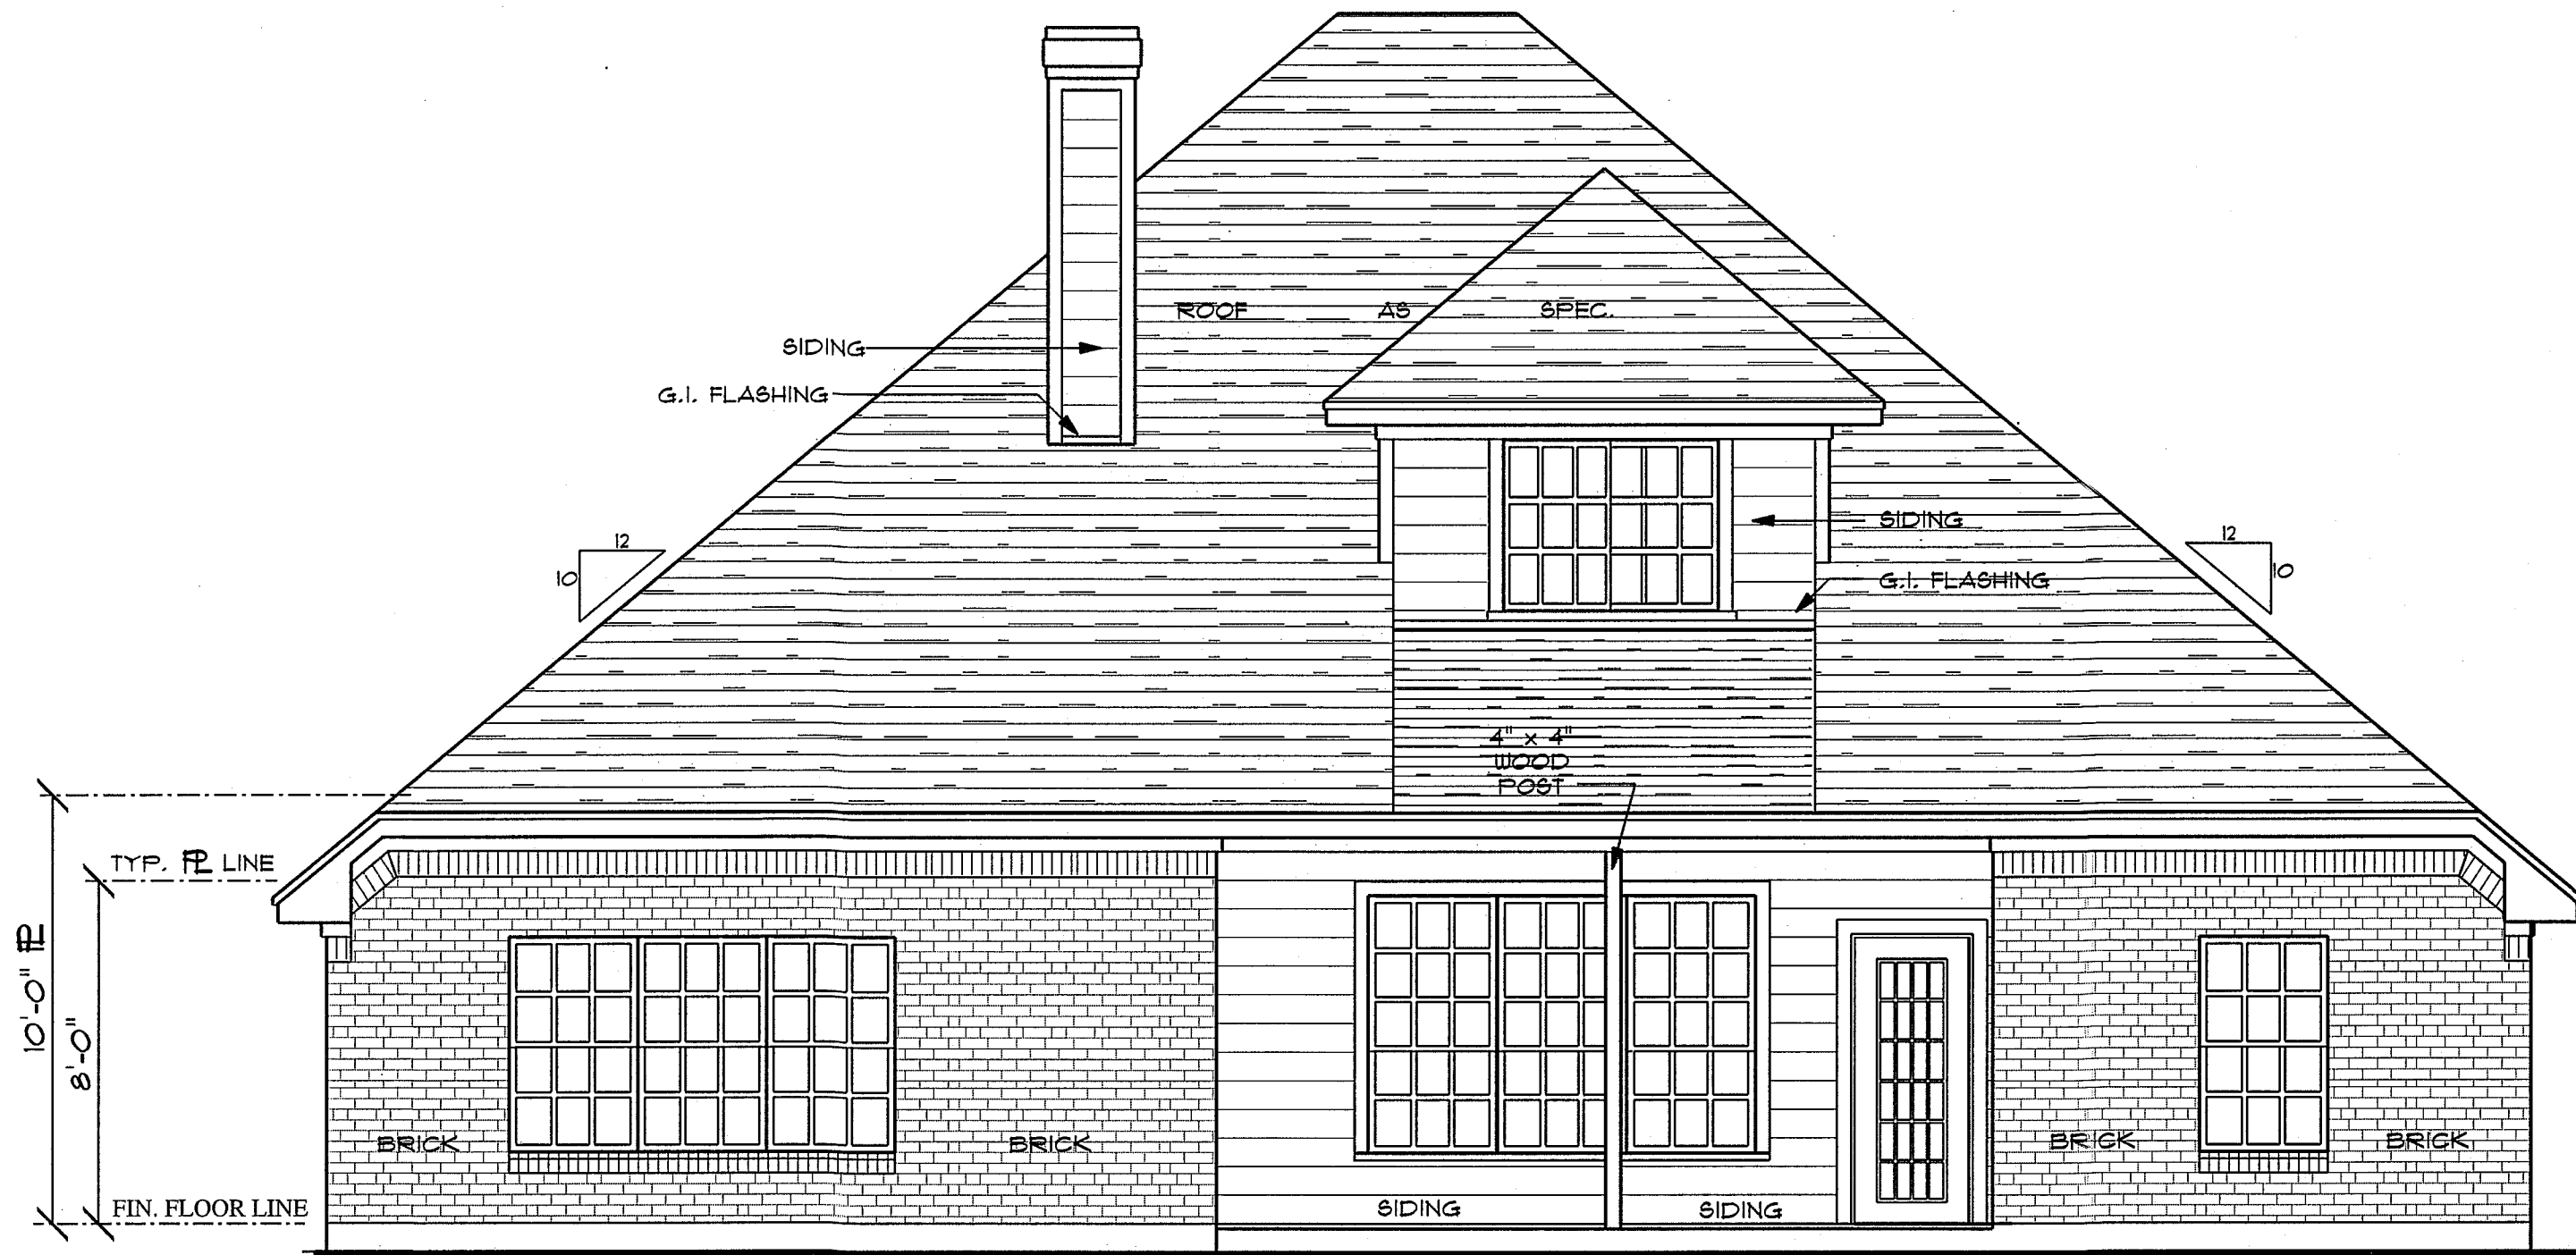

REAR ELEVATION


SCALE : 1/4" = 1'- 0"

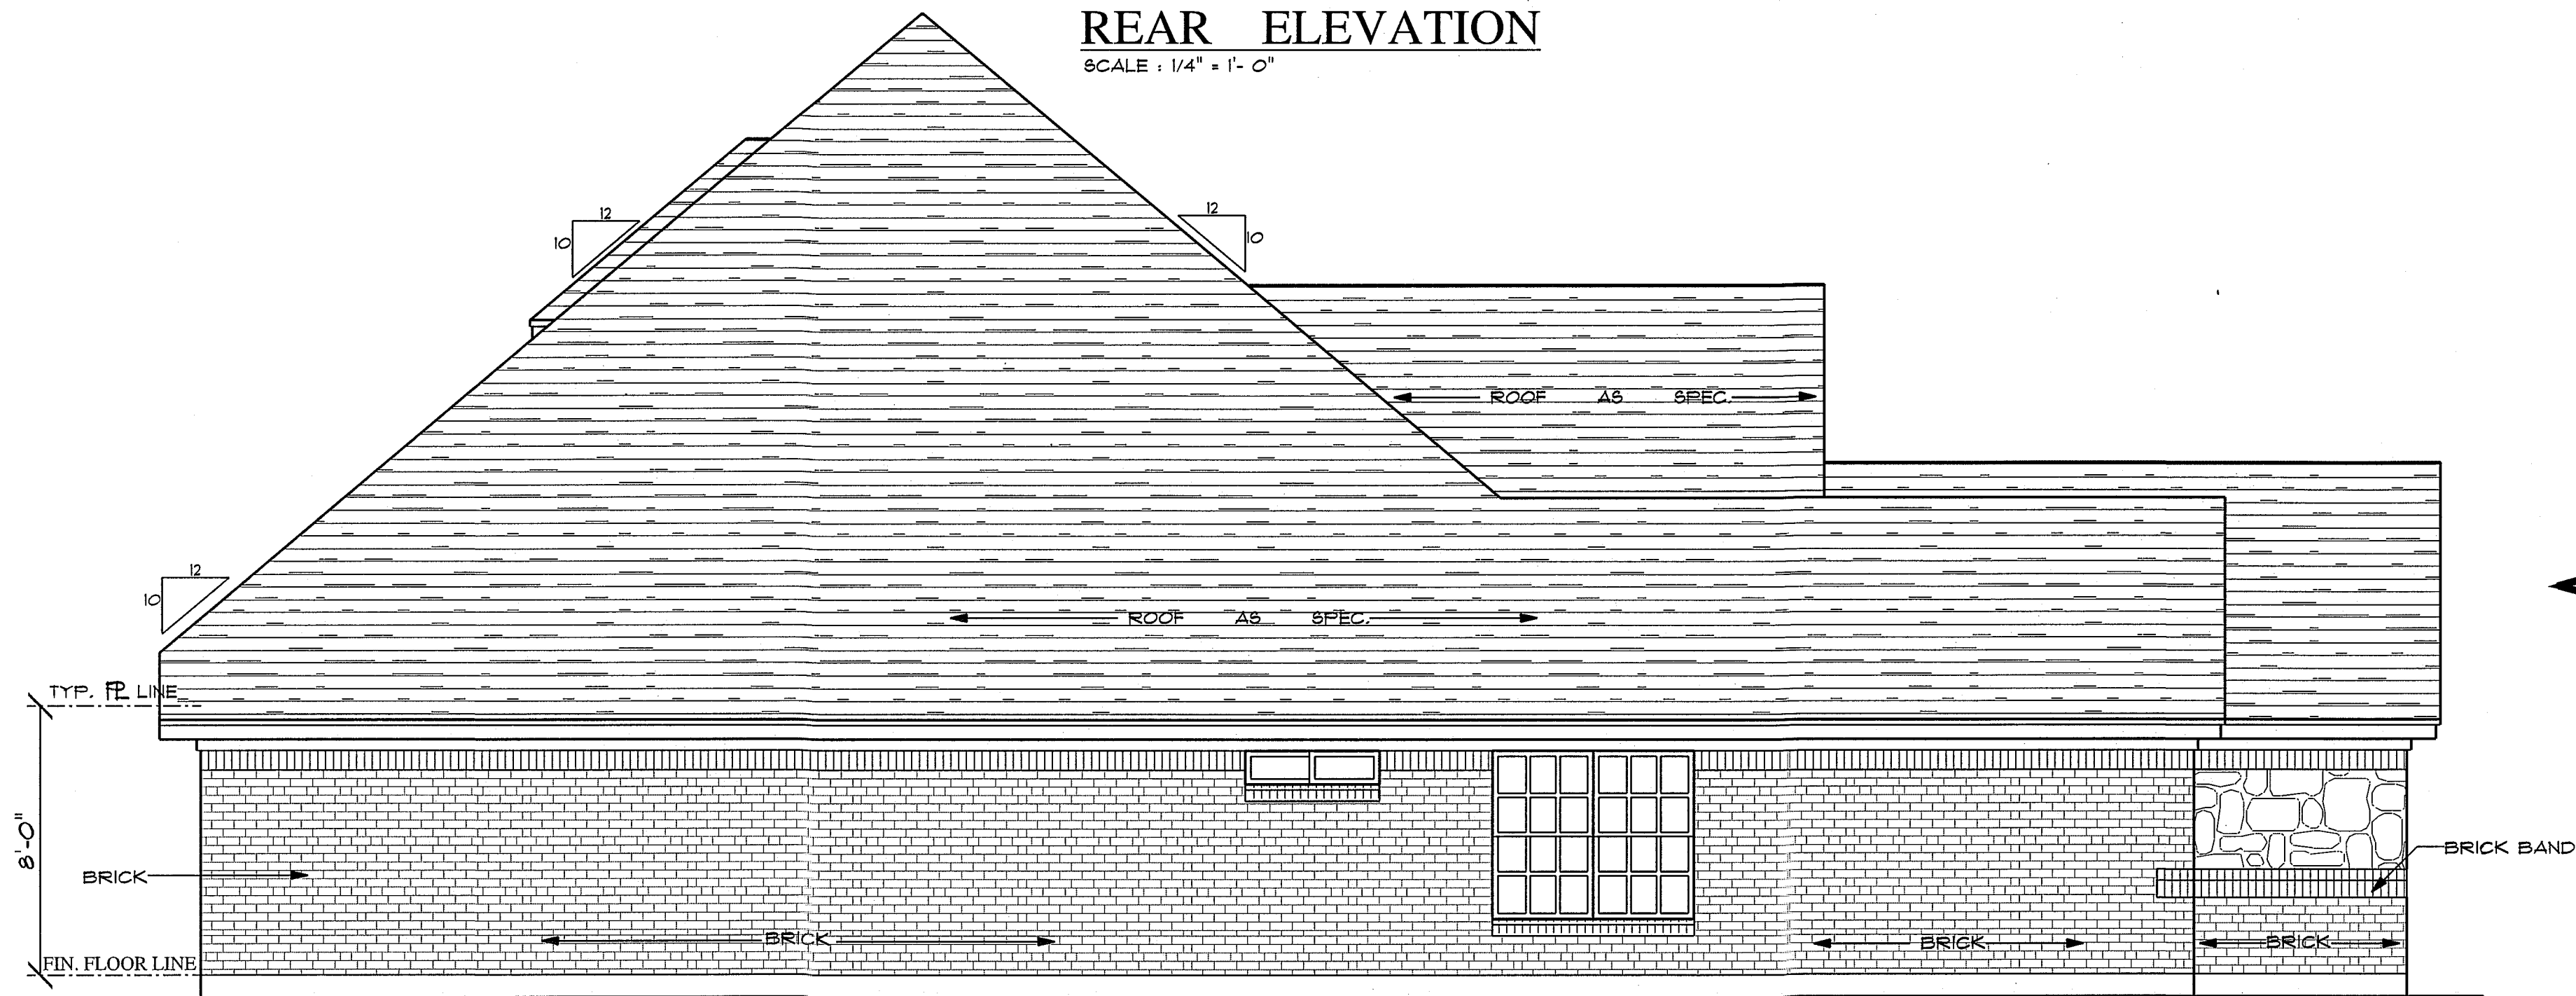

LEFT ELEVATION

SCALE : 1/4" = 1'- 0"

J. ALLEN HOMES, INC.

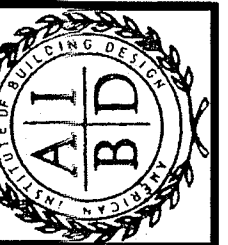

GREAT CARE AND EFFORT HAVE GONE INTO THE CREATION OF THESE BLUEPRINTS. HOWEVER, BECAUSE OF THE VARIANCE IN GEOGRAPHIC LOCATIONS, PLANS BY KERRY DICK WILL NOT ASSUME LIABILITY FOR ANY DAMAGES DUE TO ERRORS, OMISSIONS, OR DEFICIENCIES ON THESE PLANS. OWNER/BUILDER MUST COMPLY WITH LOCAL BUILDING CODES PRIOR TO AND DURING COMMENCEMENT OF CONSTRUCTION. THIS HOUSE ONLY ONCE. ANY COPYING, TRACING OR ALTERING OF THESE PLANS IS NOT PERMITTED. VIOLATORS WILL BE SUBJECT TO PROSECUTION UNDER STATE AND FEDERAL COPYRIGHT LAWS.

3537 WEST 7TH STREET, SUITE 7
FORT WORTH, TEXAS 76107
(817) 763-0555 (800) 368-6602
FACSIMILE (817) 377-0232
www.kendickdesigns.com

PLAN STYLES
KERRY D. DICK, AIBD © PLAN STYLES

PLAN NUMBER
KD-2-207814-NE

SHEET
6
OF 7