


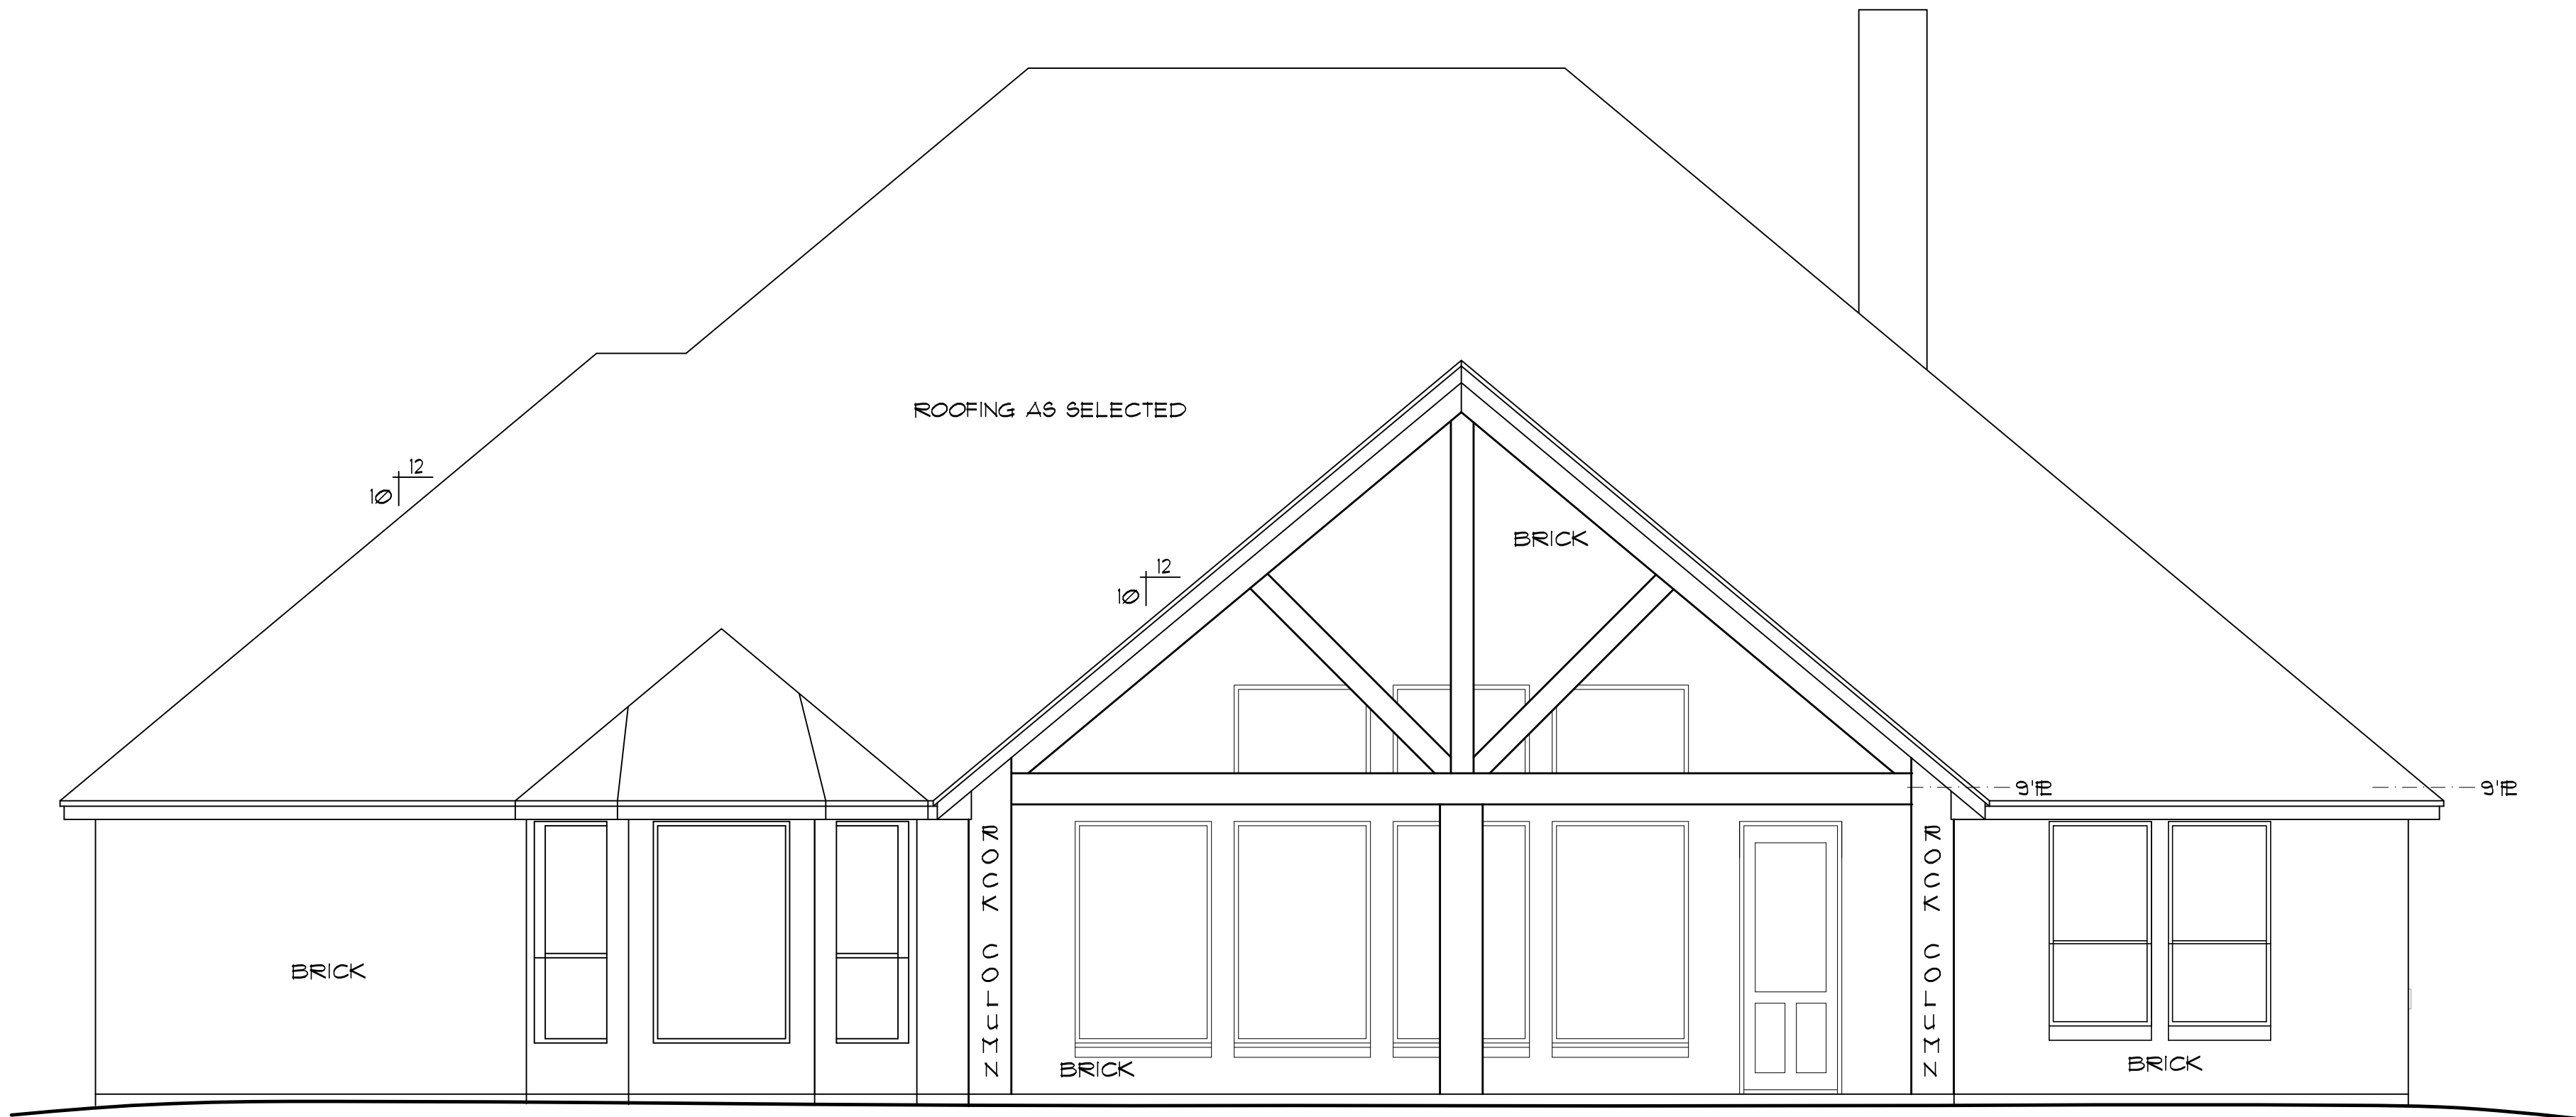

BACK ELEVATION

SCALE: 1/4" = 1'-0"



FRONT ELEVATION

SCALE: 1/4" = 1'-0"

HOME DESIGNS



By

marcy

1301 Crawford Ave
Granbury, TX 76048
817-776-5024

These architectural drawings have been prepared for use by the client and are for architectural design only. Civil, structural, mechanical, and other related engineering design and construction documents are the responsibility of the respective engineer. Compliance to these drawings will be the responsibility of the owner or his appointed general contractor. Local building codes should be verified by the contractor performing the respective work.

RESIDENTIAL PLANS

to be built by:


J.ALLEN HOMES

*The Catalina
Farmhouse*

AREA CALCULATIONS

FRAMED	2702 S.F.
BR. LEDGE	102 S.F.
LIVING	2804 S.F.
F. PORCH	236 S.F.
B. PORCH	216 S.F.
GARAGE	456 S.F.
BR. LEDGE	21 S.F.
TOTAL	3733 S.F.

	SHEET NO.
	A-1
DATE: 08/27/19	

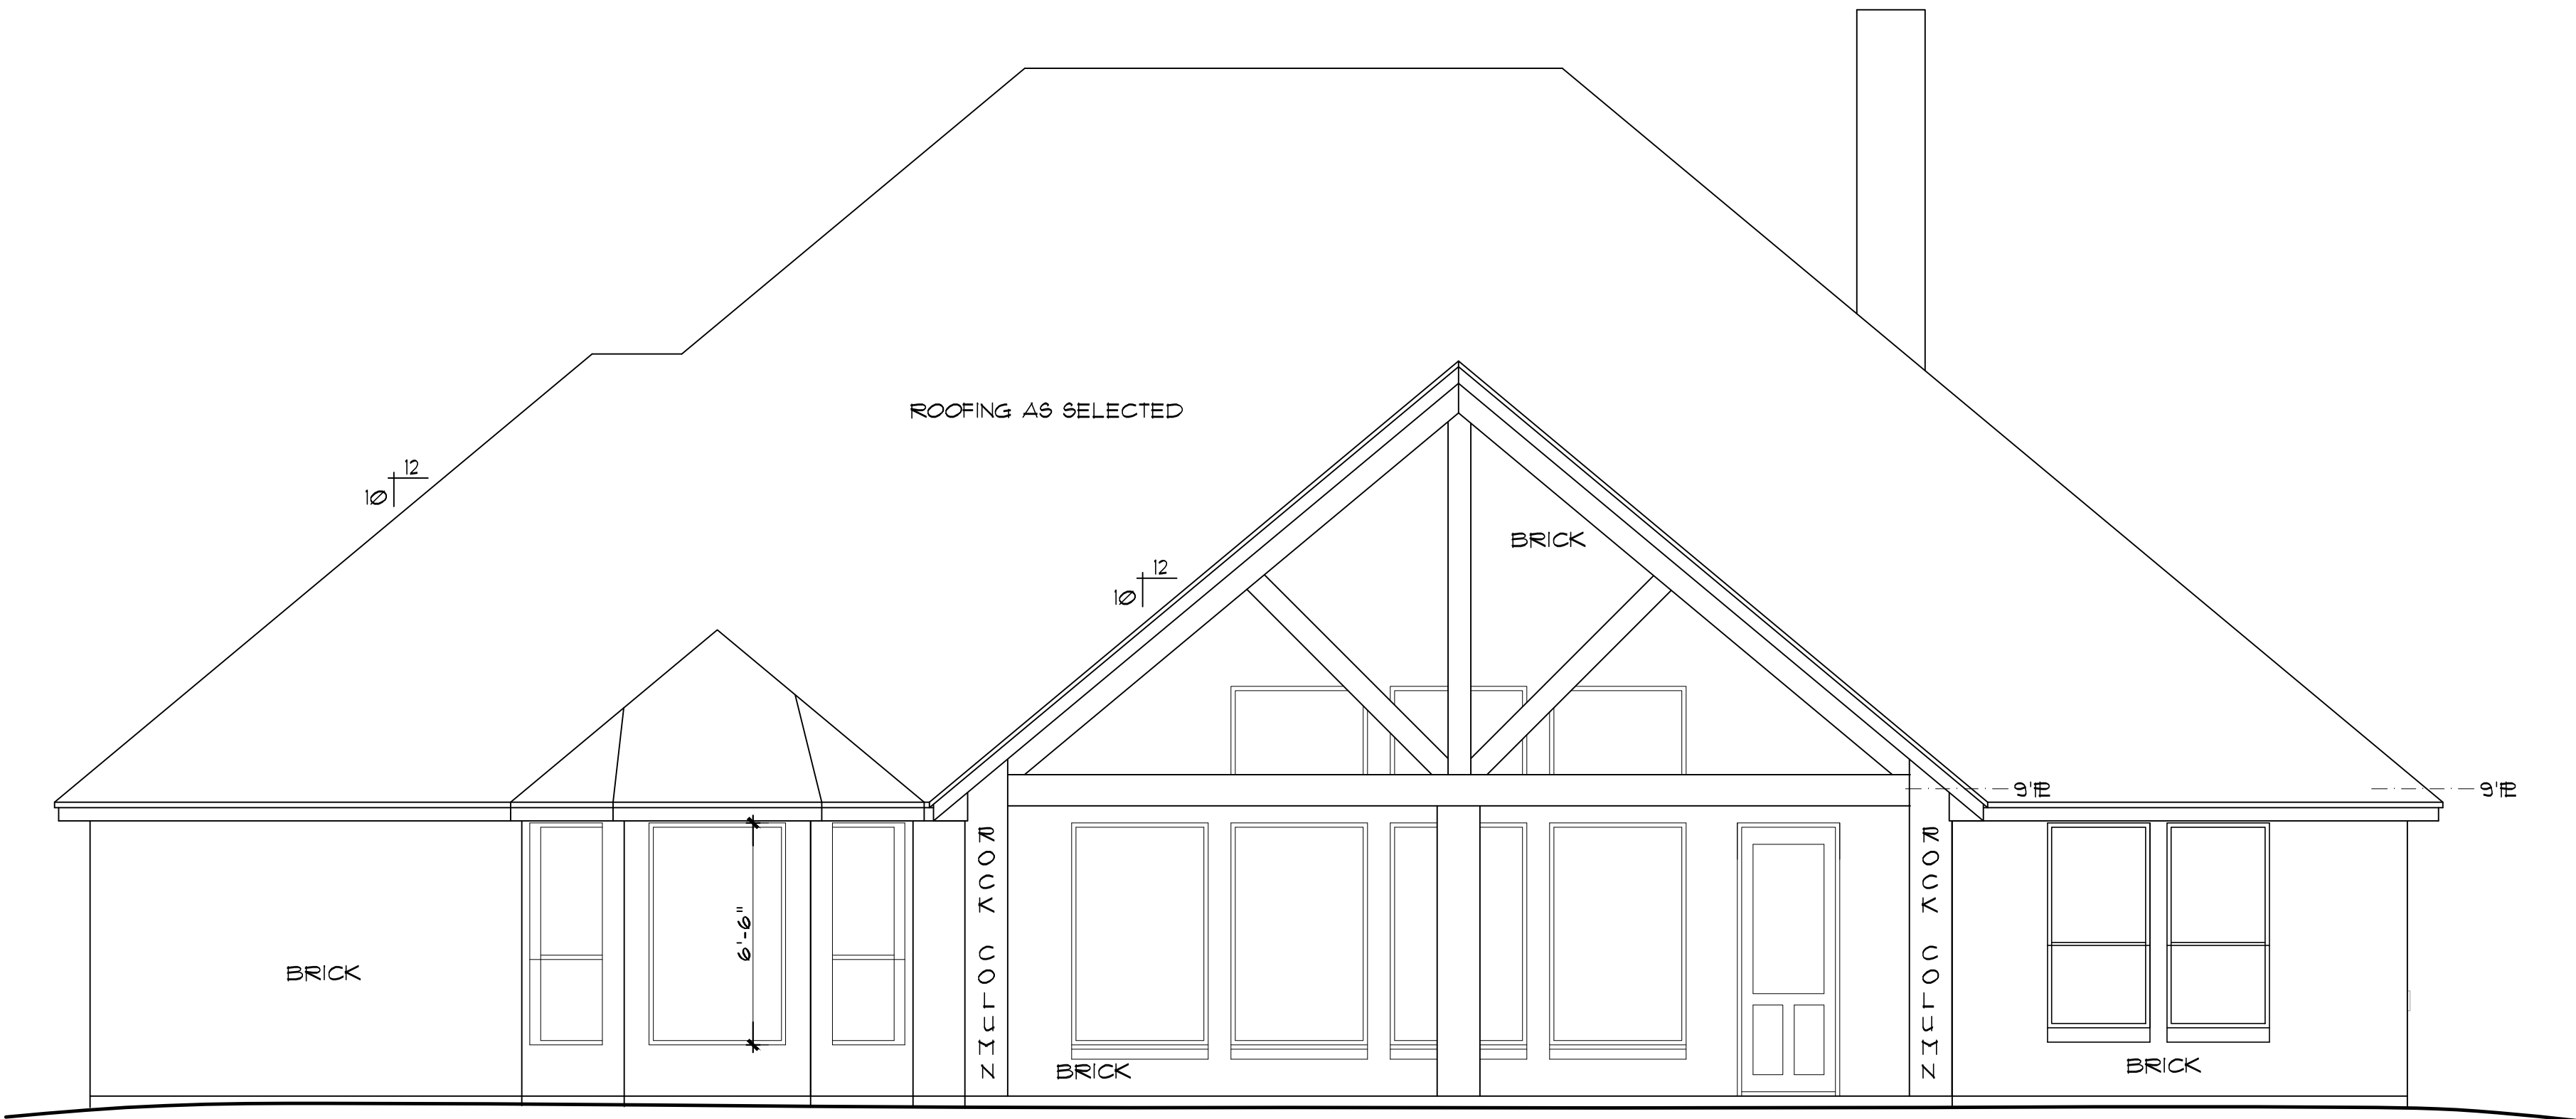

BACK ELEVATION

SCALE: 1/4" = 1'-0"



FRONT ELEVATION

SCALE: 1/4" = 1'-0"

These architectural drawings have been prepared for use by the client and are for architectural design only. Civil, structural, mechanical, and other related engineering design and construction documents are required for the construction of these drawings. Compliance to these drawings will be the responsibility of the owner or his appointed general contractor. Local building codes should be conformed to. All measurements shall be verified by the contractor performing the respective work.

RESIDENTIAL PLANS

to be built by:


J.ALLEN HOMES

THE CAMBRIDGE

AREA CALCULATIONS

FRAMED	2702 S.F.
BR. LEDGE	102 S.F.
LIVING	2804 S.F.
F. PORCH	136 S.F.
B. PORCH	216 S.F.
GARAGE	456 S.F.
BR. LEDGE	21 S.F.
TOTAL	3633 S.F.

DATE: 07/05/19	SHEET NO.
	A-1

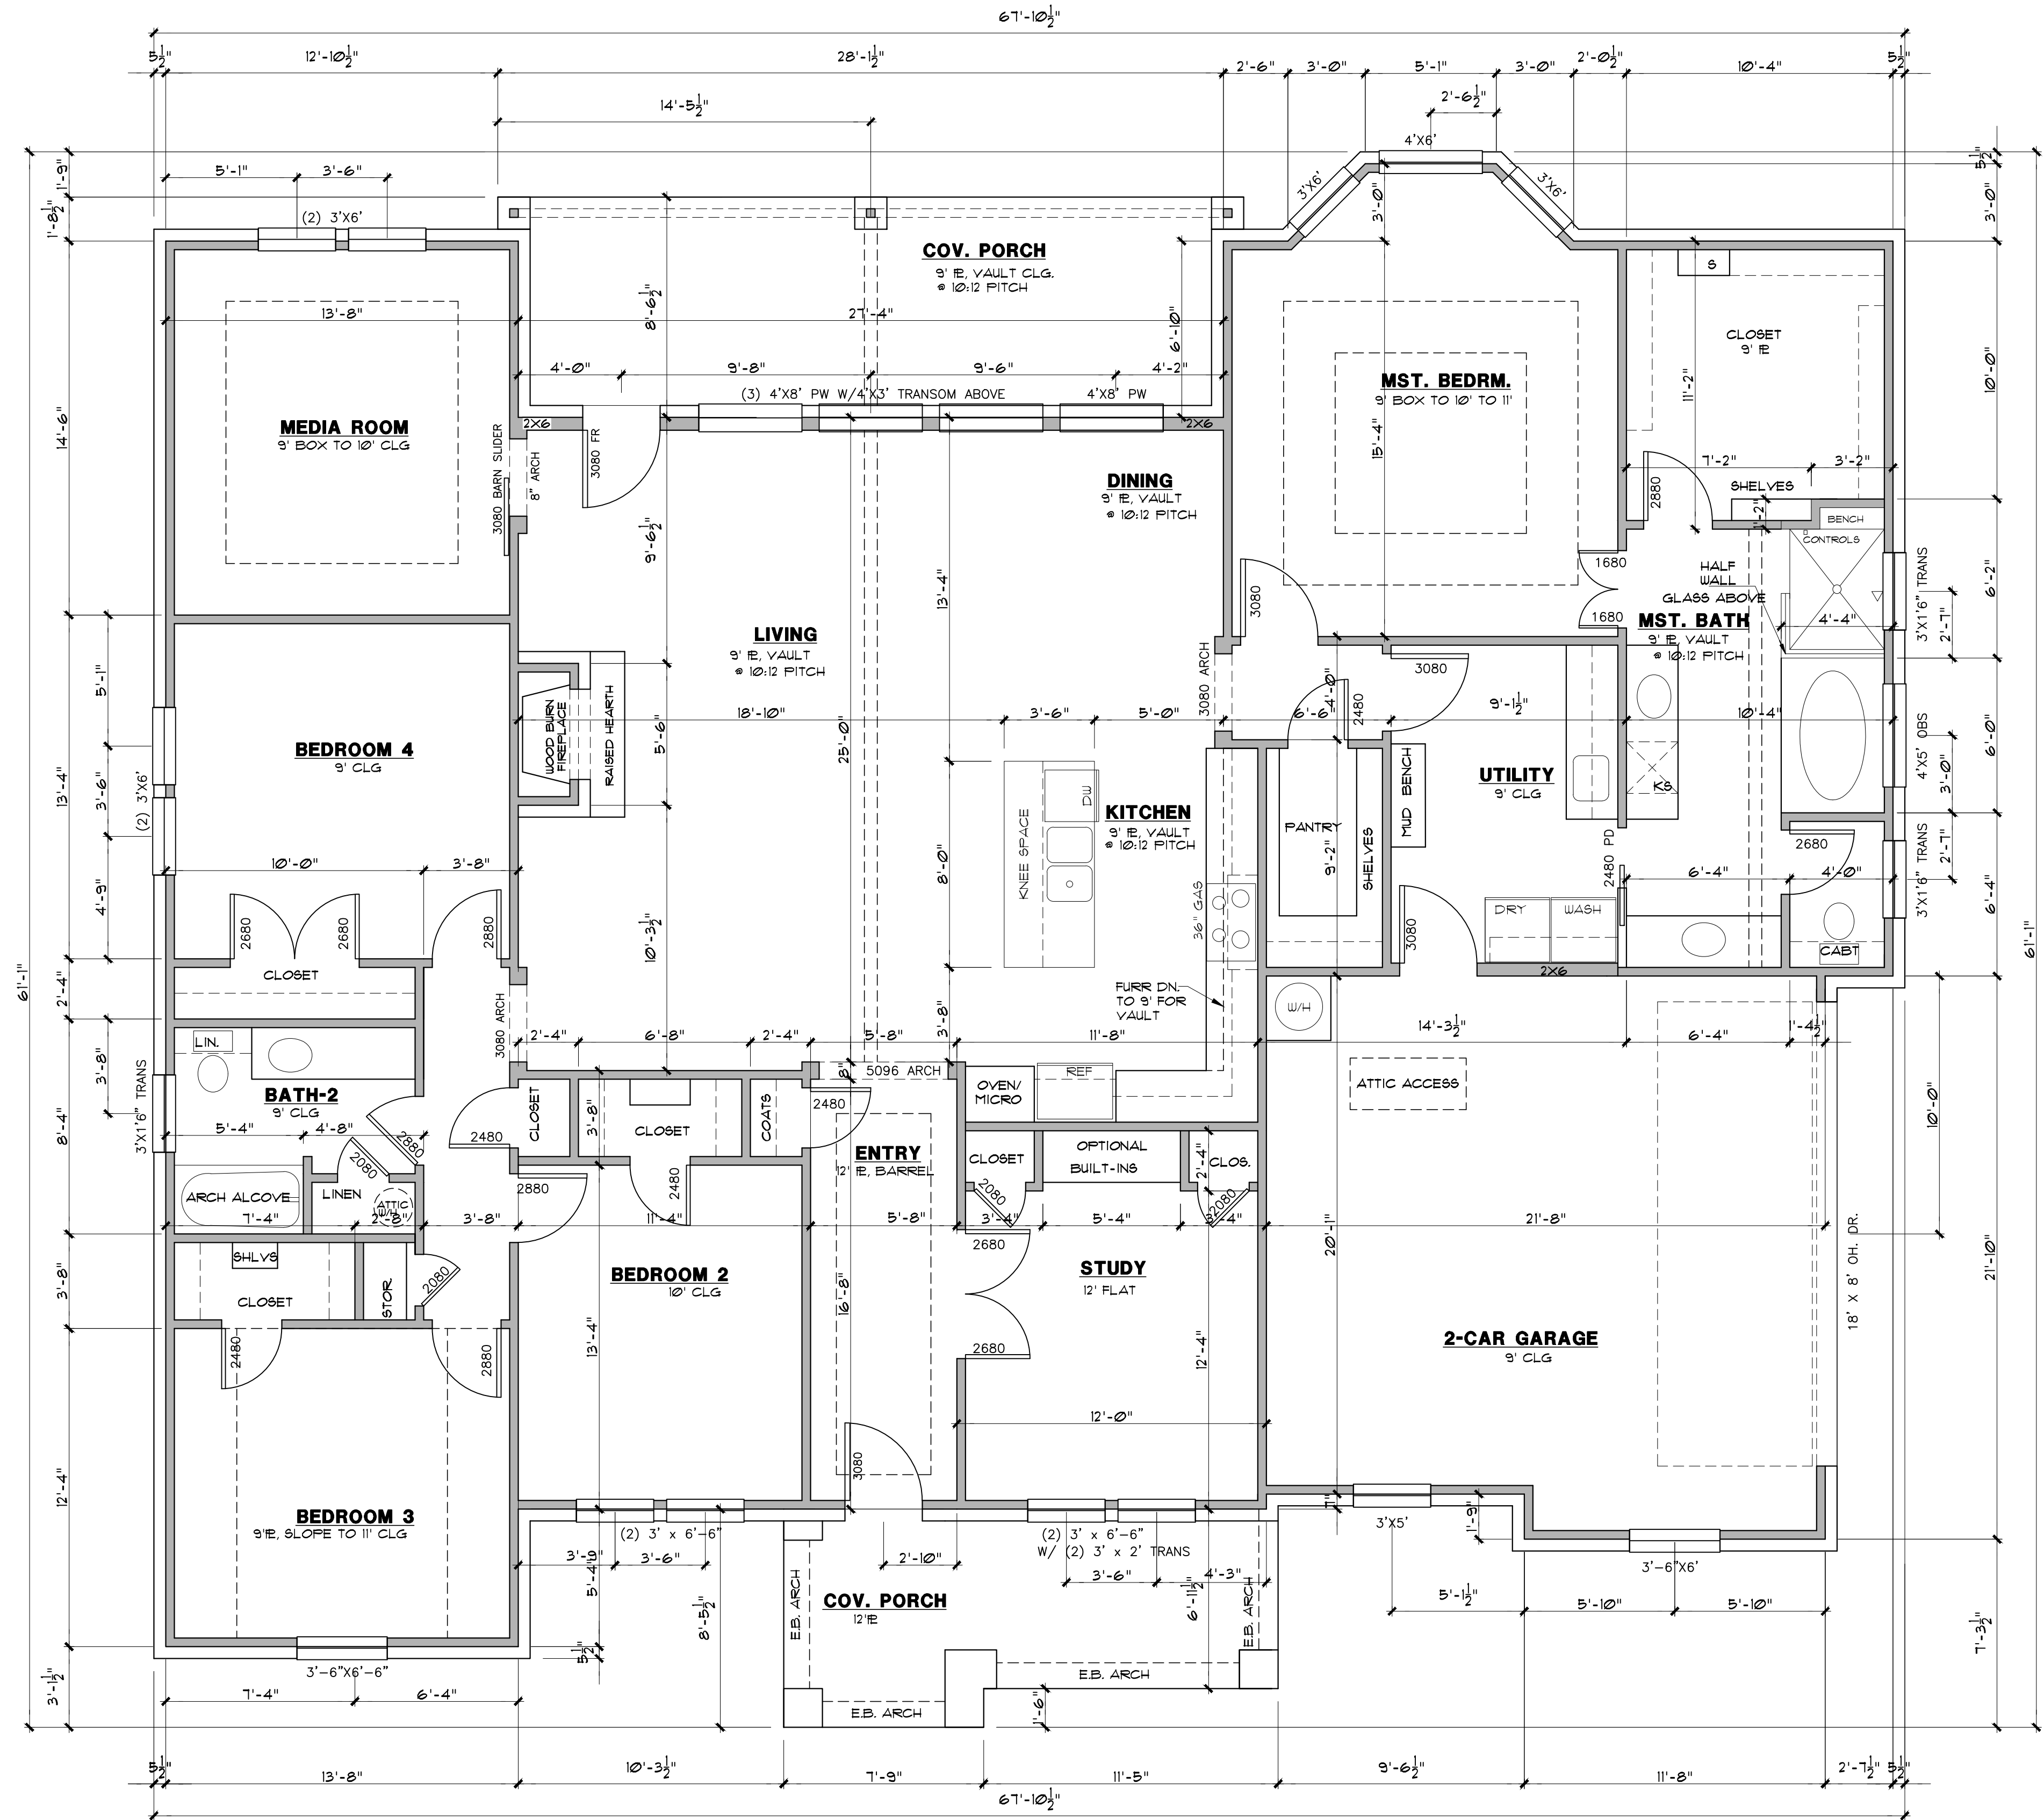

FLOOR PLAN

SCALE: 1/4" = 1'-0"

RESIDENTIAL PLANS
to be built by:
J.ALLEN HOMES

THE CAMBRIDGE

AREA CALCULATIONS

FRAMED	2702 S.F.
BR. LEDGE	102 S.F.
LIVING	2804 S.F.
F. PORCH	136 S.F.
B. PORCH	216 S.F.
GARAGE	456 S.F.
BR. LEDGE	21 S.F.
TOTAL	3633 S.F.

	SHEET NO.
	A-3
DATE: 07/05/19	

These architectural drawings have been prepared for use by the client and are for architectural design only. Civil, structural, mechanical, and other related engineering design and construction documents shall be prepared by the respective engineer. Compliance to these drawings will be the responsibility of the owner or his appointed general contractor. Local building codes should be conformed to. All measurements shall be verified by the contractor performing the respective work.