



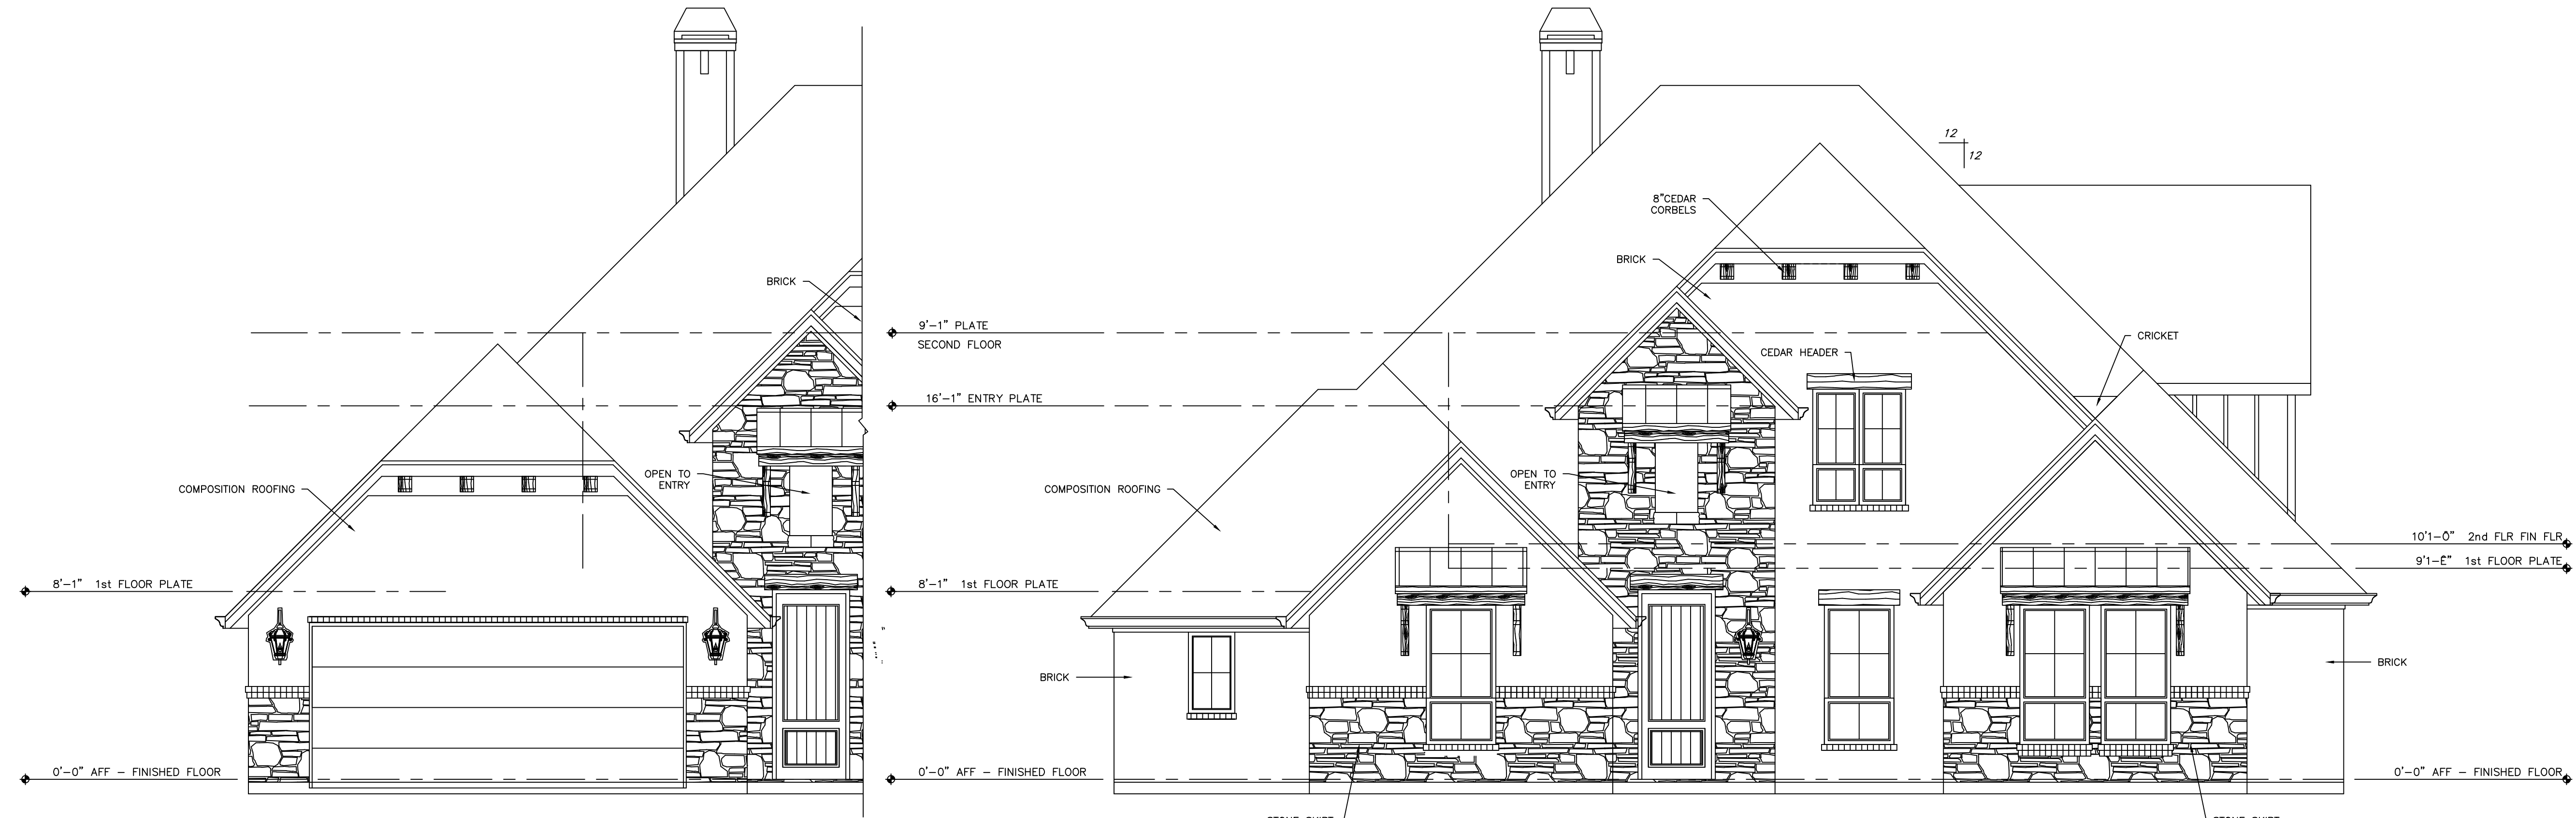

FRONT LOAD GARAGE
SCALE: 1/4" = 1'-0"

FRONT ELEVATION
SCALE: 1/4" = 1'-0"

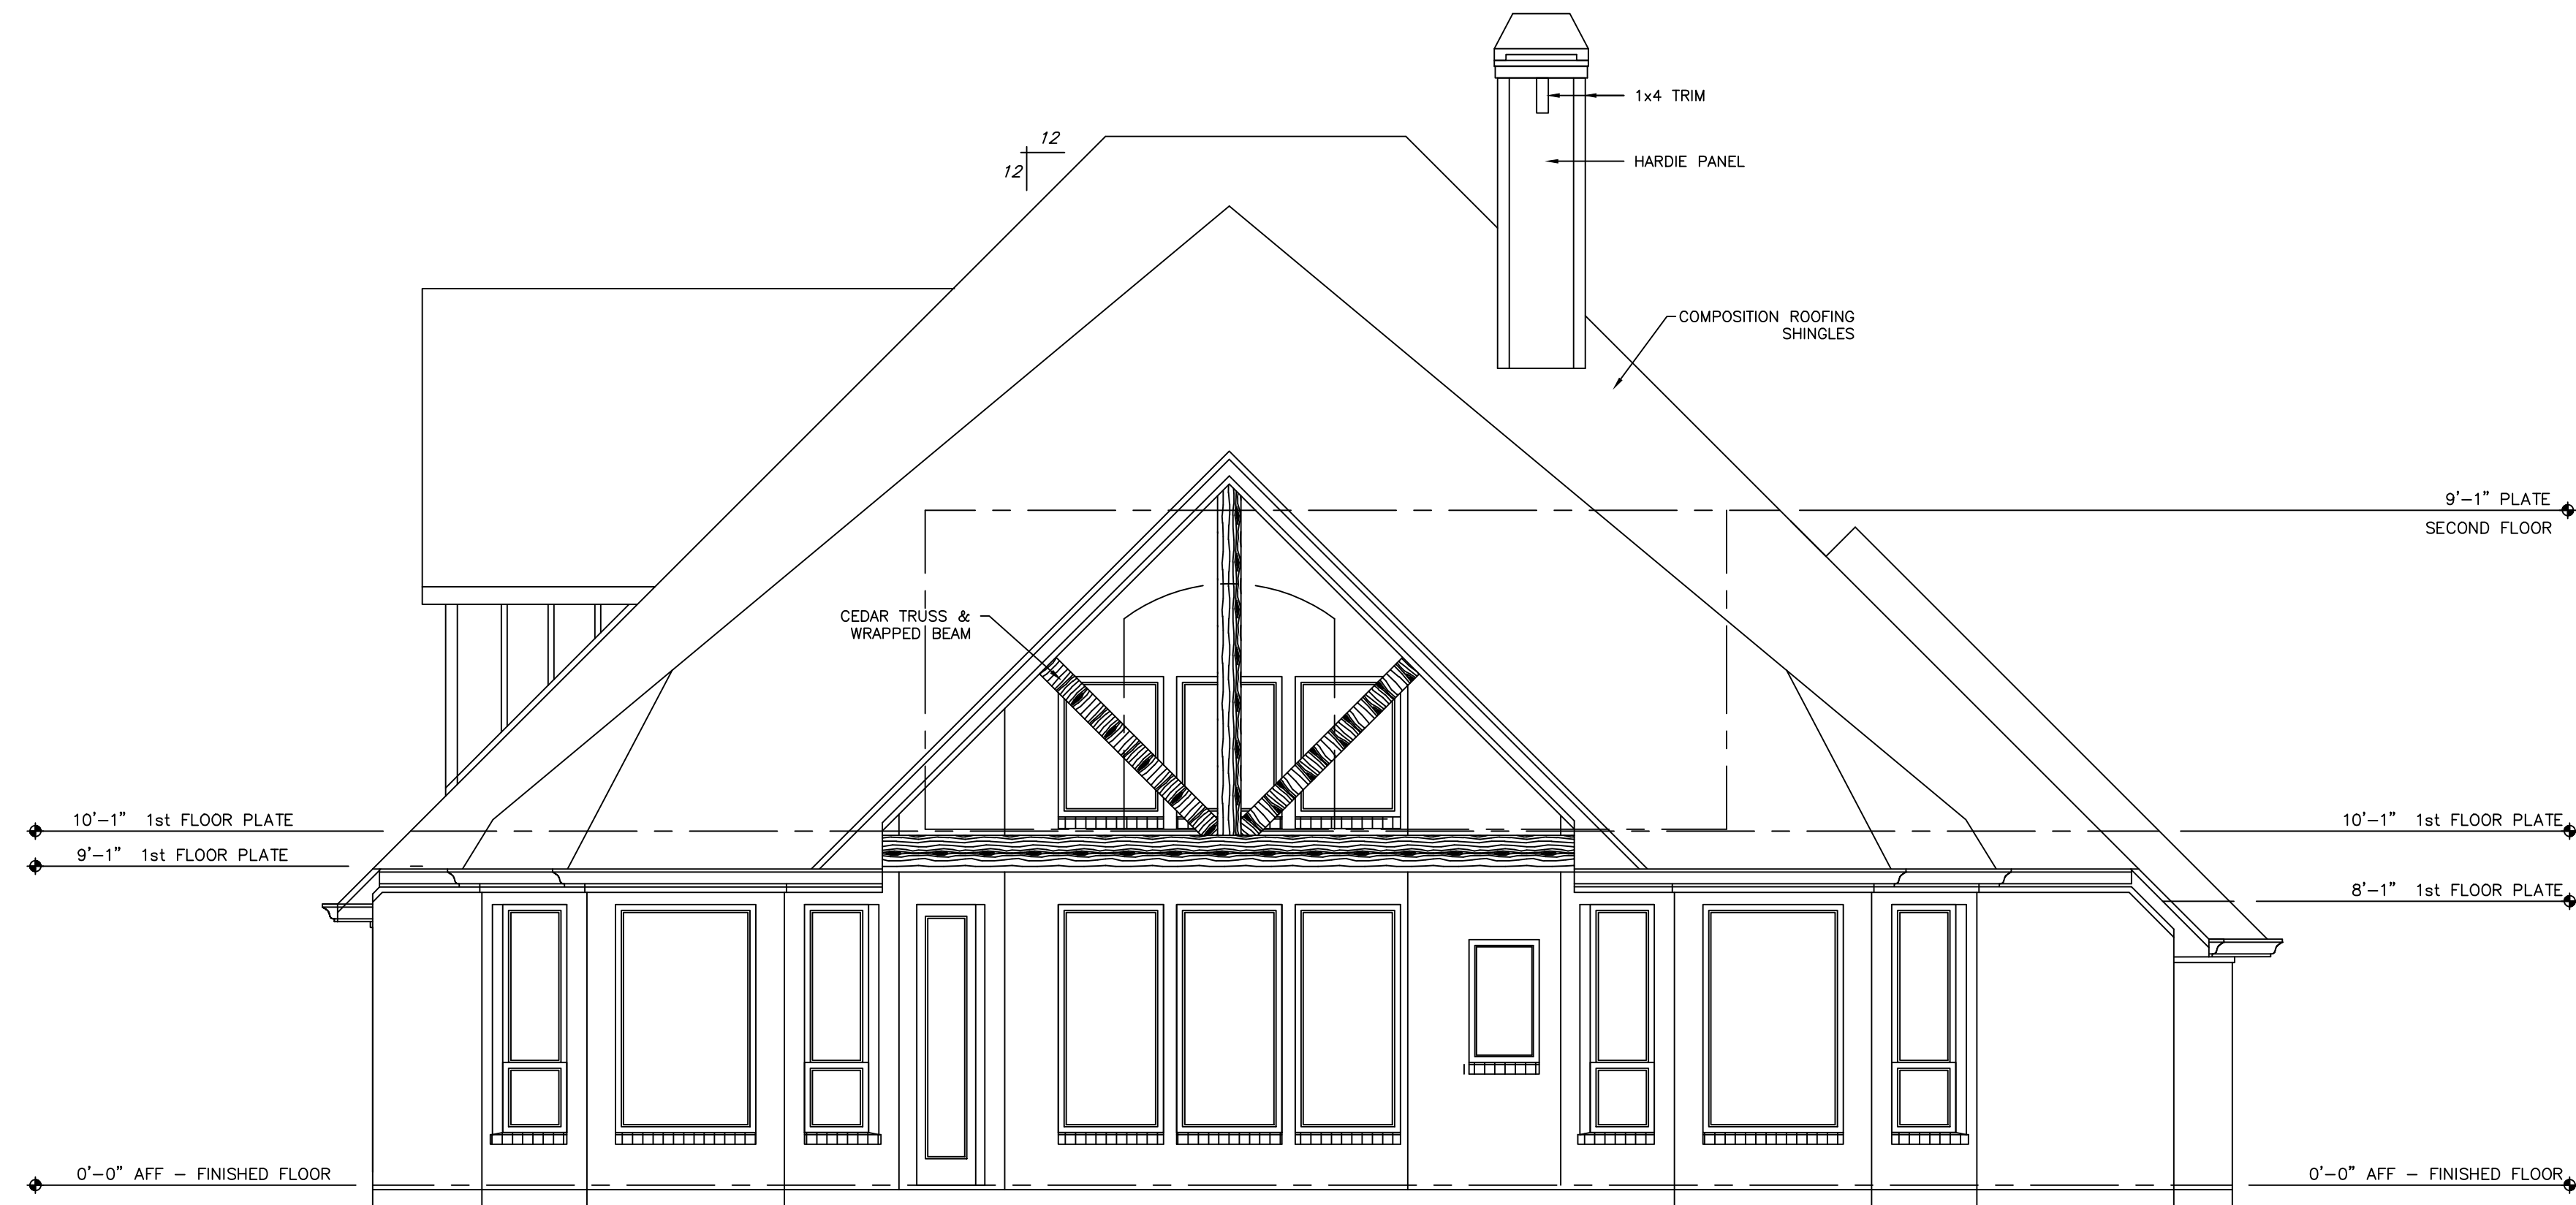

REAR ELEVATION
SCALE: 1/4" = 1'-0"

MARILYN 2
REVERSE PLAN
HILL COUNTRY

CONSTRUCTION
SET

BY

REVISIONS

2

FILE: HILL RESIDENCE

HOME PLAN :

MARILYN 2

Plans prepared by: RB

PROJECT DESIGNER:
RICHARD BERRY

RESIDENTIAL
DESIGN STUDIO

J ALLEN HOMES

Granbury, Texas


Sheet Title :

Exterior Elevations

DRAWN
S.E.R.
CHECKED
S.E.R.
DATE
8-Aug-17
SCALE
1/4"=1'-0"
JOB NAME
MARILYN 2
SHEET

5


5 OF 7 SHEETS

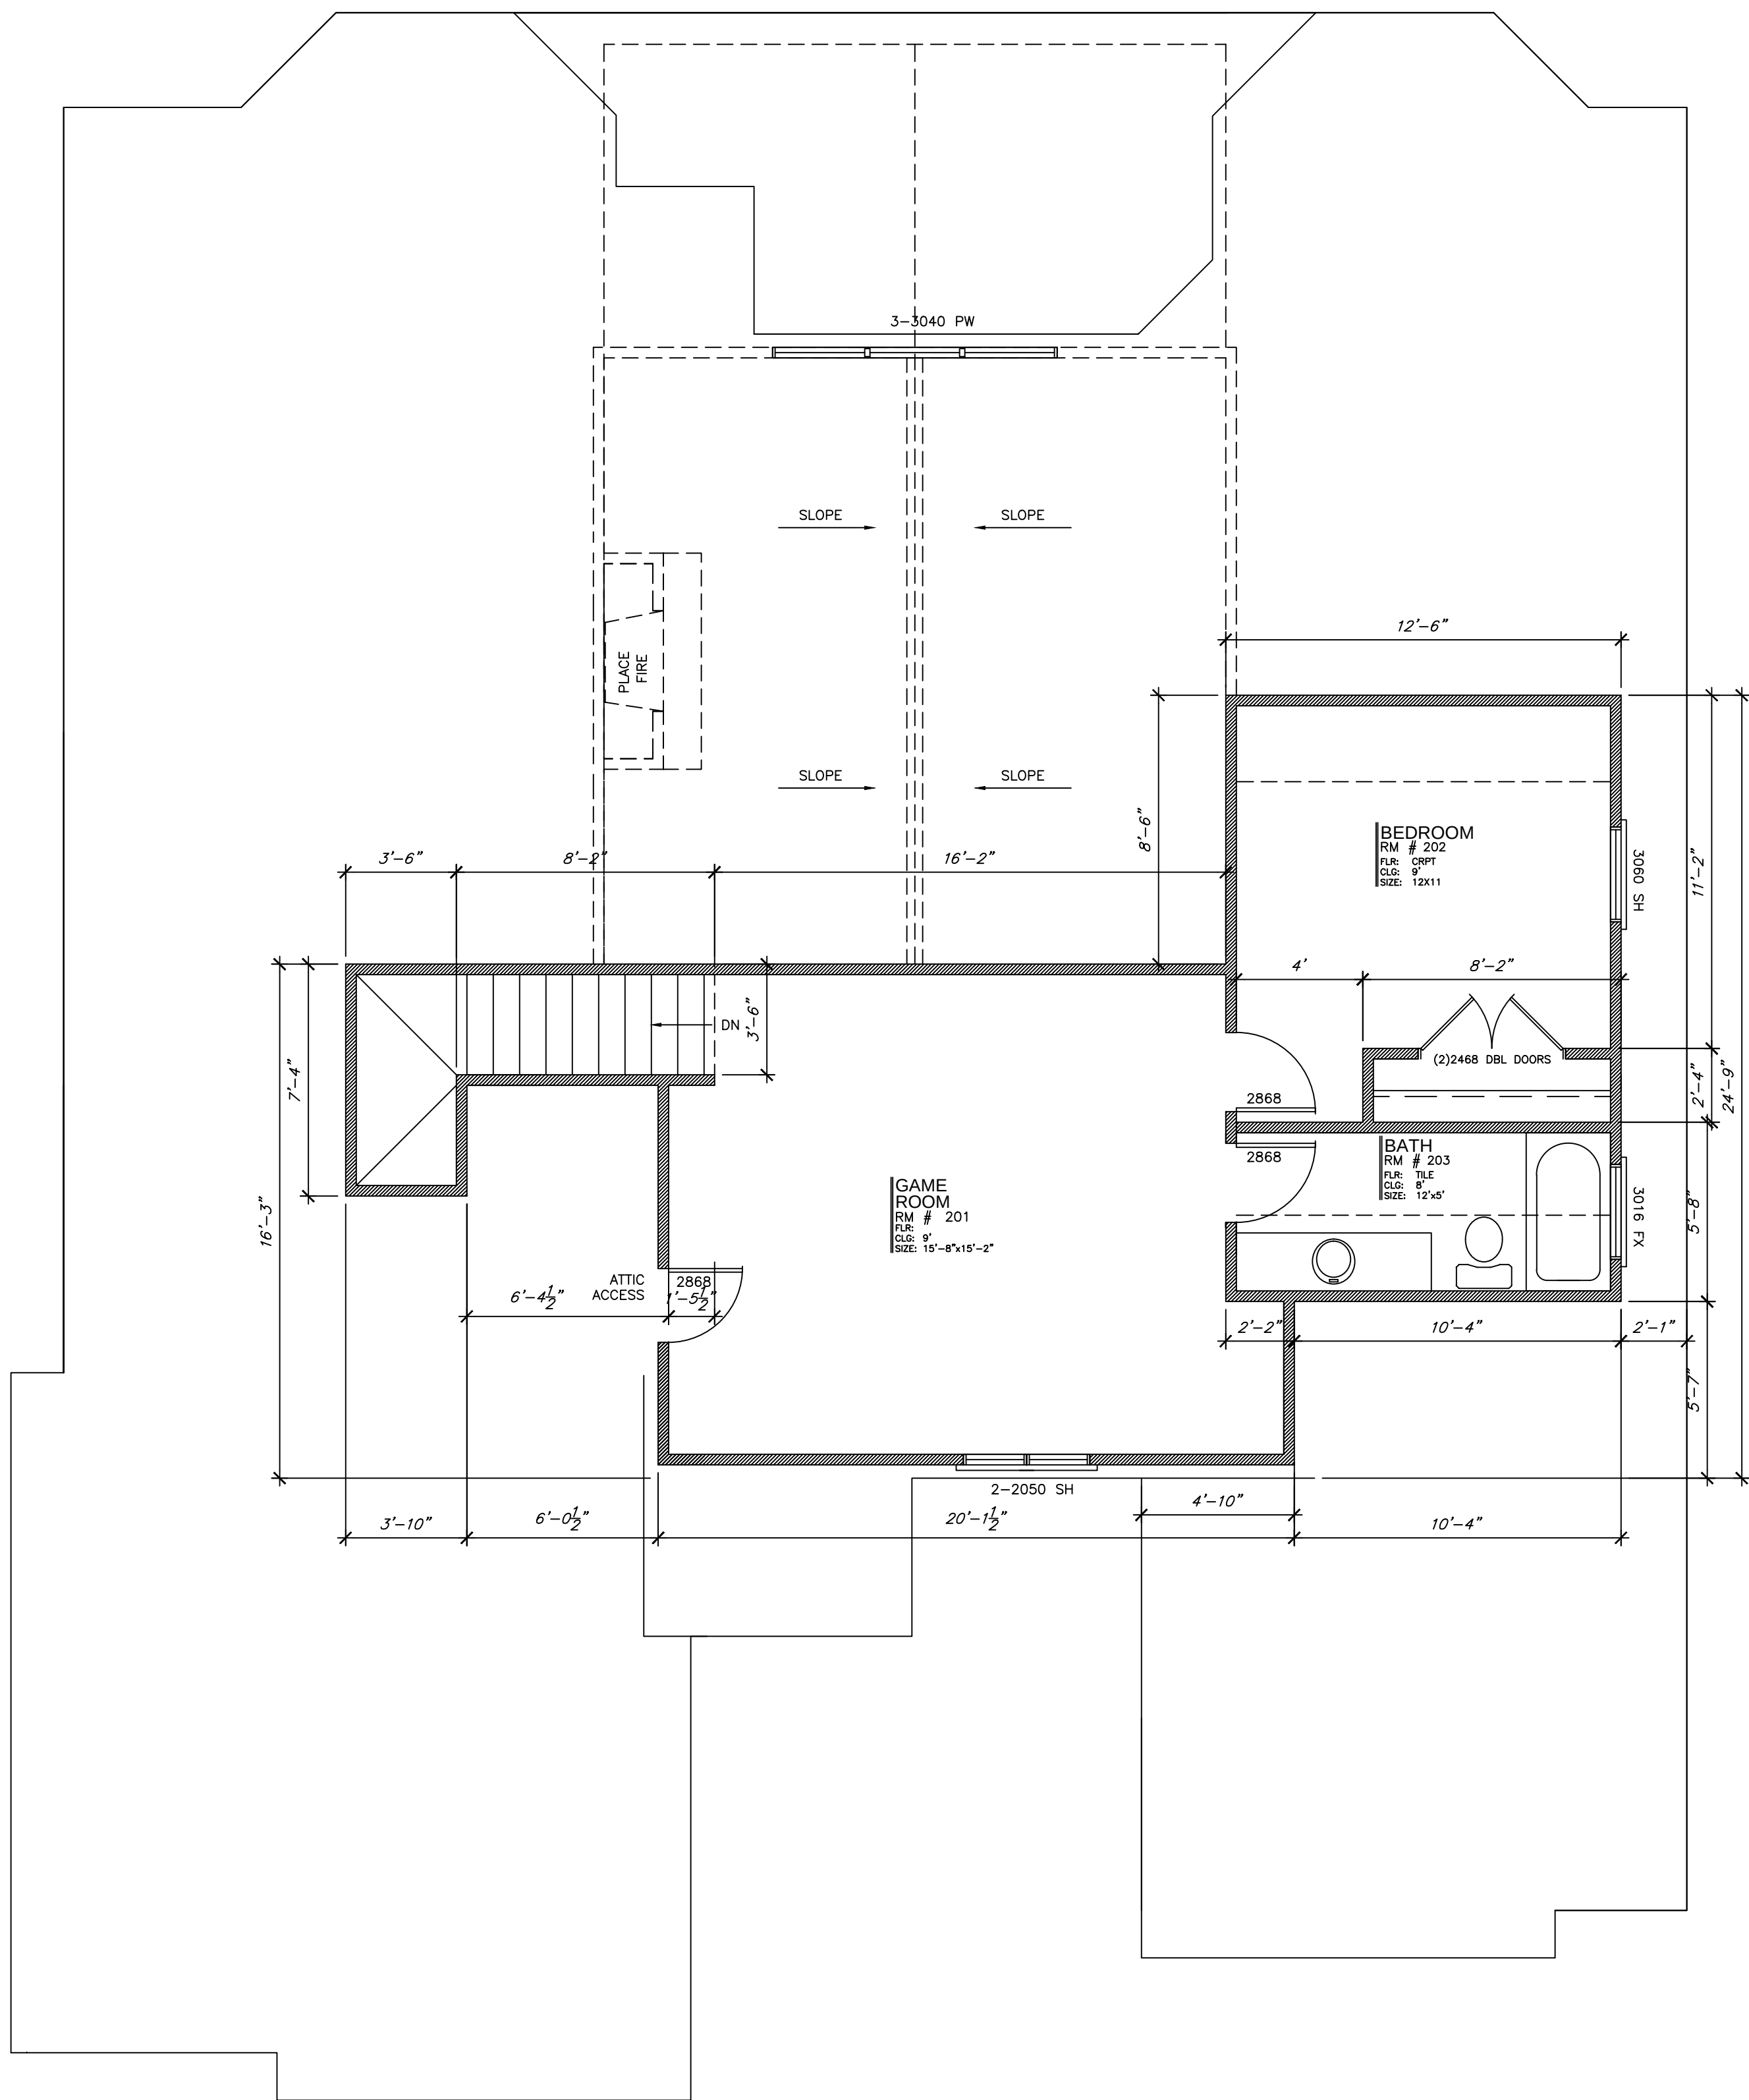

SQUARE FOOTAGE	
11.30.18	5:12
FIRST FLOOR AC:	2370
SECOND FLOOR AC:	538
TOTAL LIVING:	2908
FRONT PORCH	40
BACK PORCH	177
GARAGE	467
TOTAL	3592


2nd FLOOR PLAN

1/4"=1'-0"

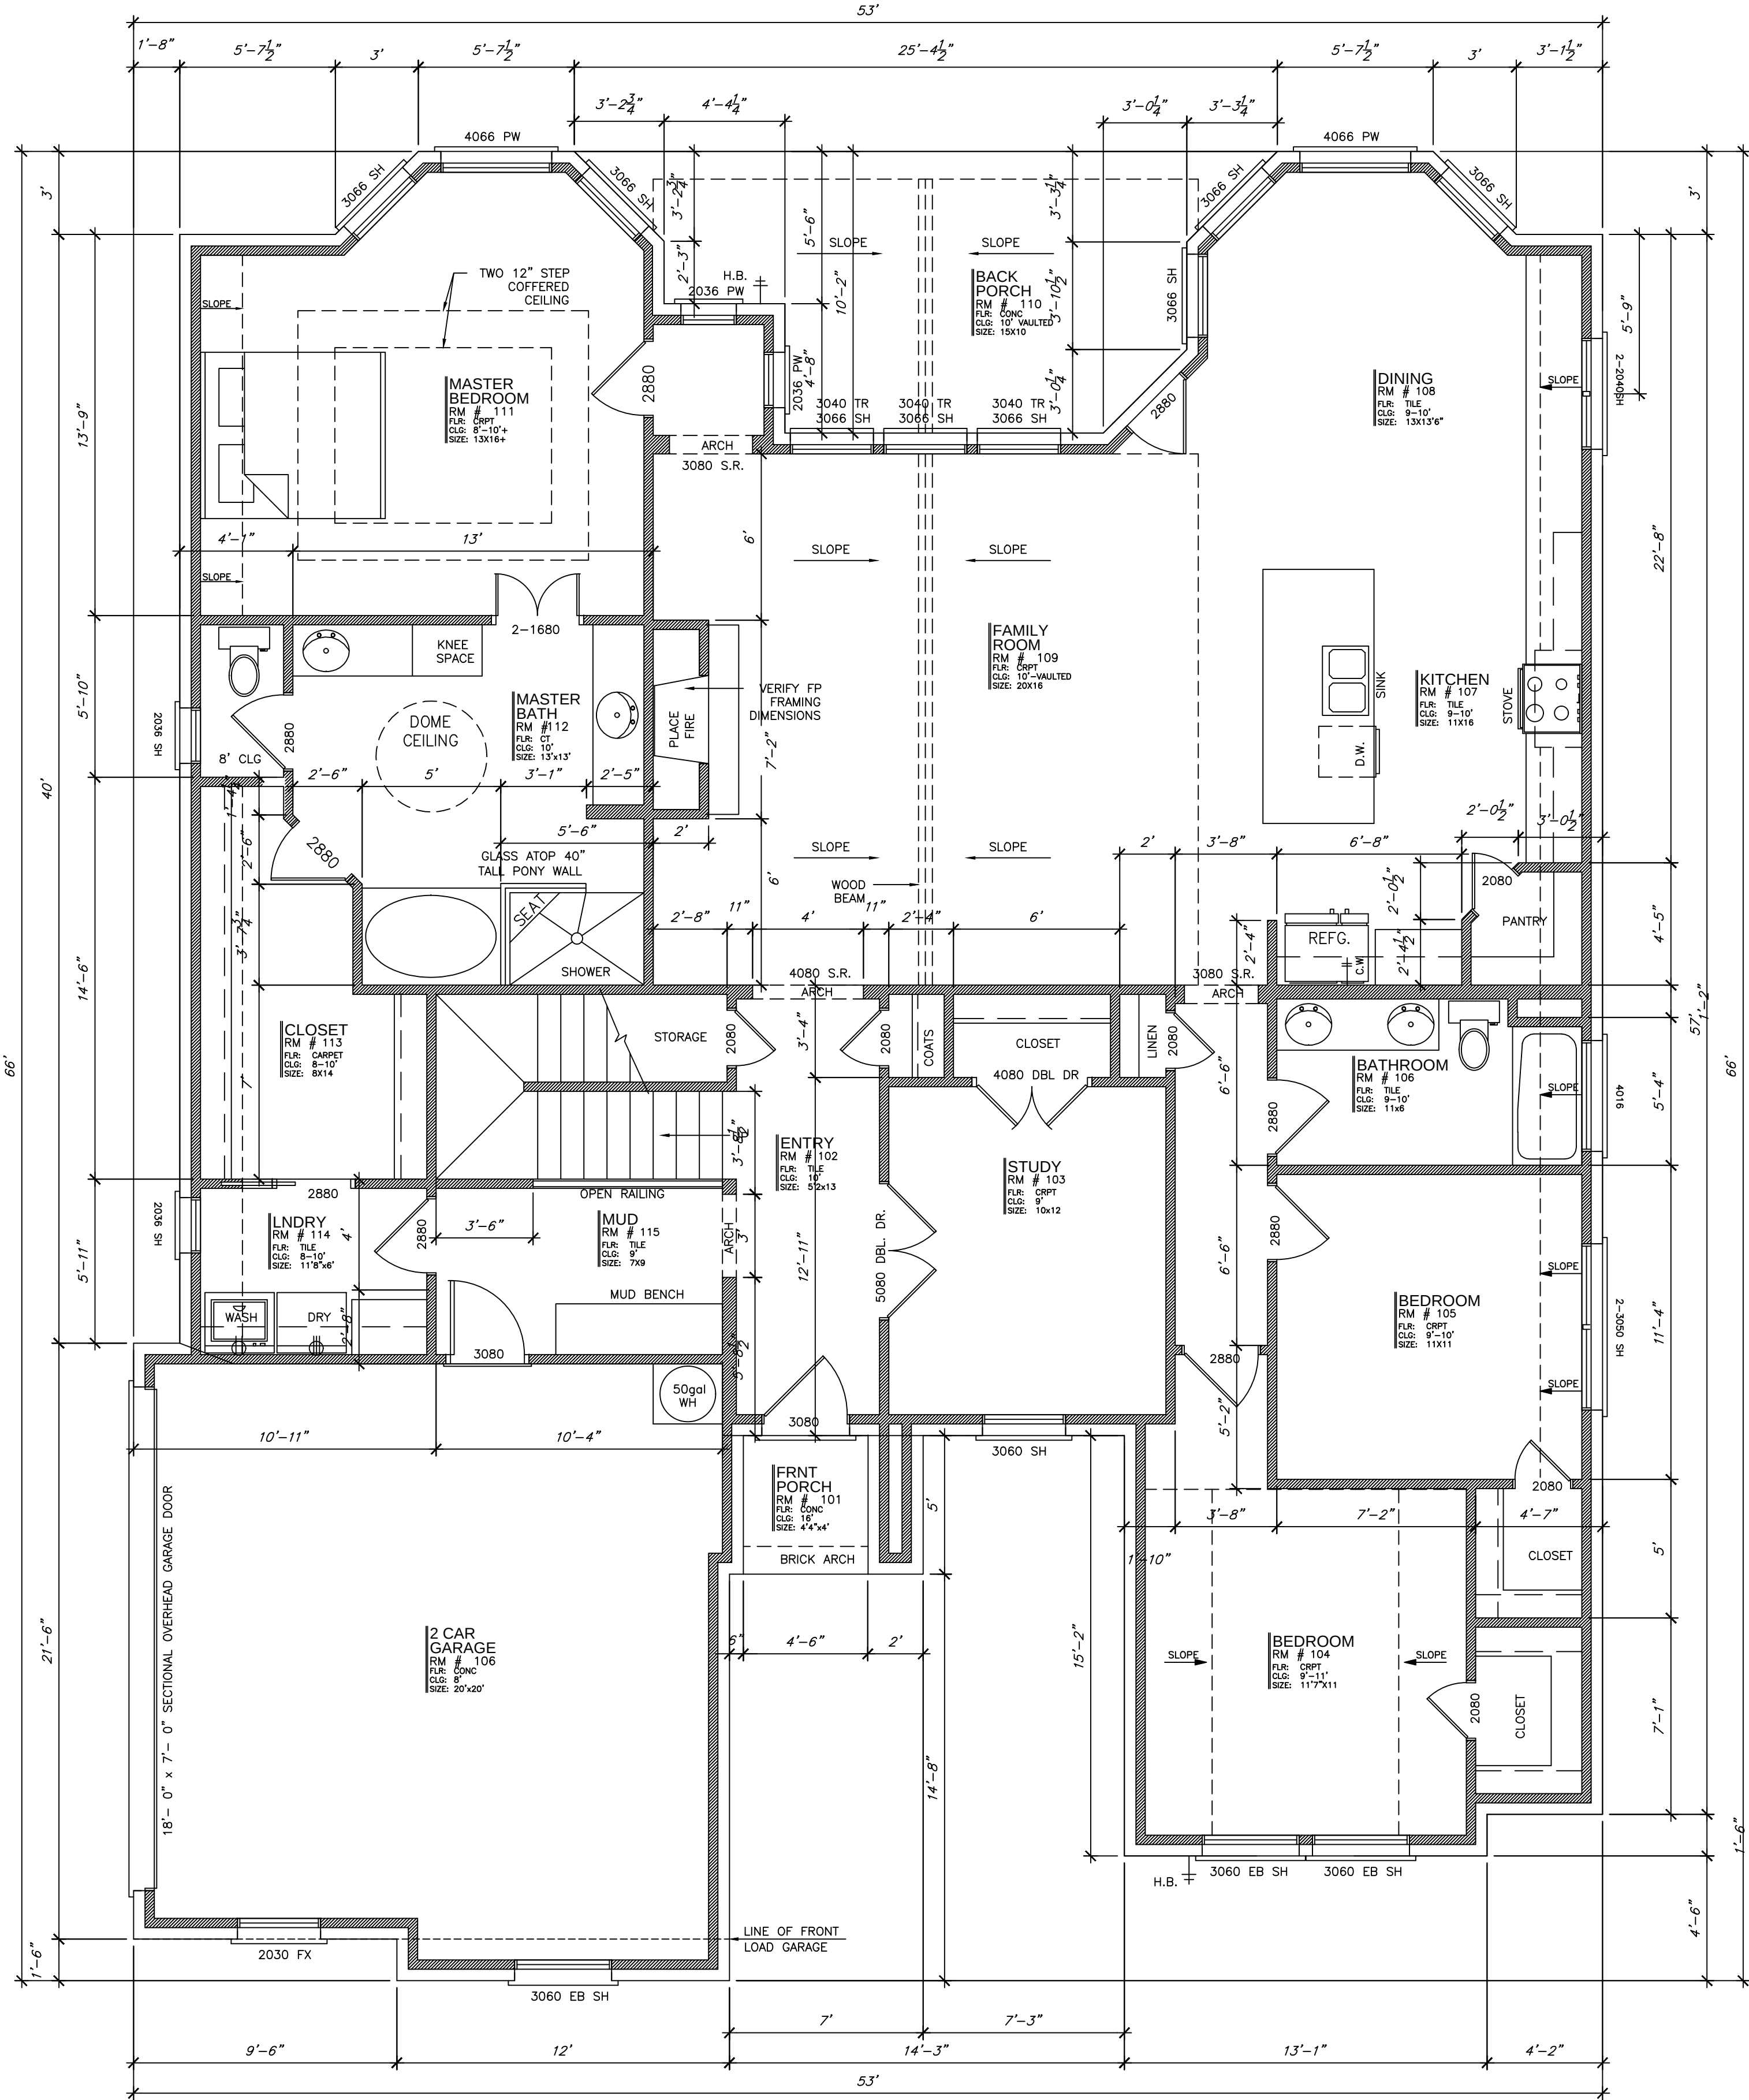

1st FLOOR PLAN

1/4"=1'-0"

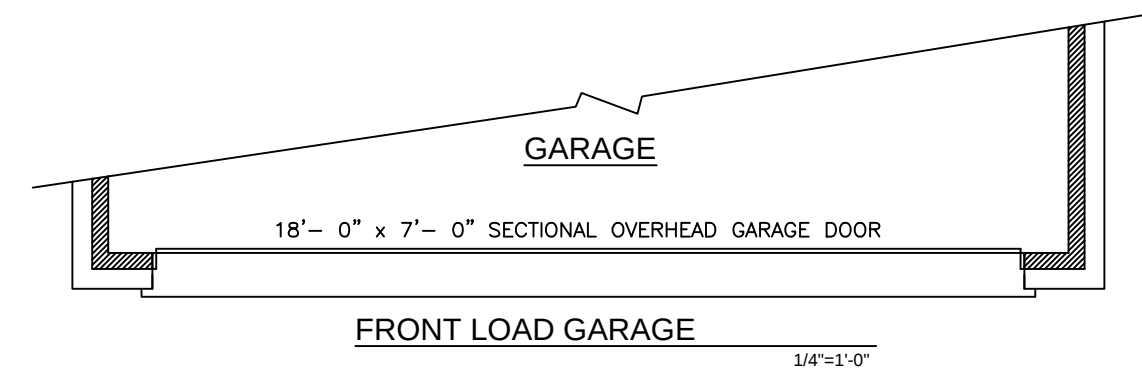

MARILYN2
REVERSE PLAN

CONSTRUCTION
SET

BY

REVISIONS

2

FILE: C:\MARIYN2\REVERSE

HOME PLAN :
MARILYN 2

PROJECT DESIGNER:
RICHARD BERRY


RESIDENTIAL
DESIGN STUDIO

J ALLEN HOMES
Granbury, Texas

Sheet Title :
First Floor Plan - New Home

DRAWN
RGB
CHECKED
RGB
DATE
8.20.18
SCALE
1/4"=1'-0"
JOB NAME
MARILYN 2
SHEET


3
OF 7 SHEETS

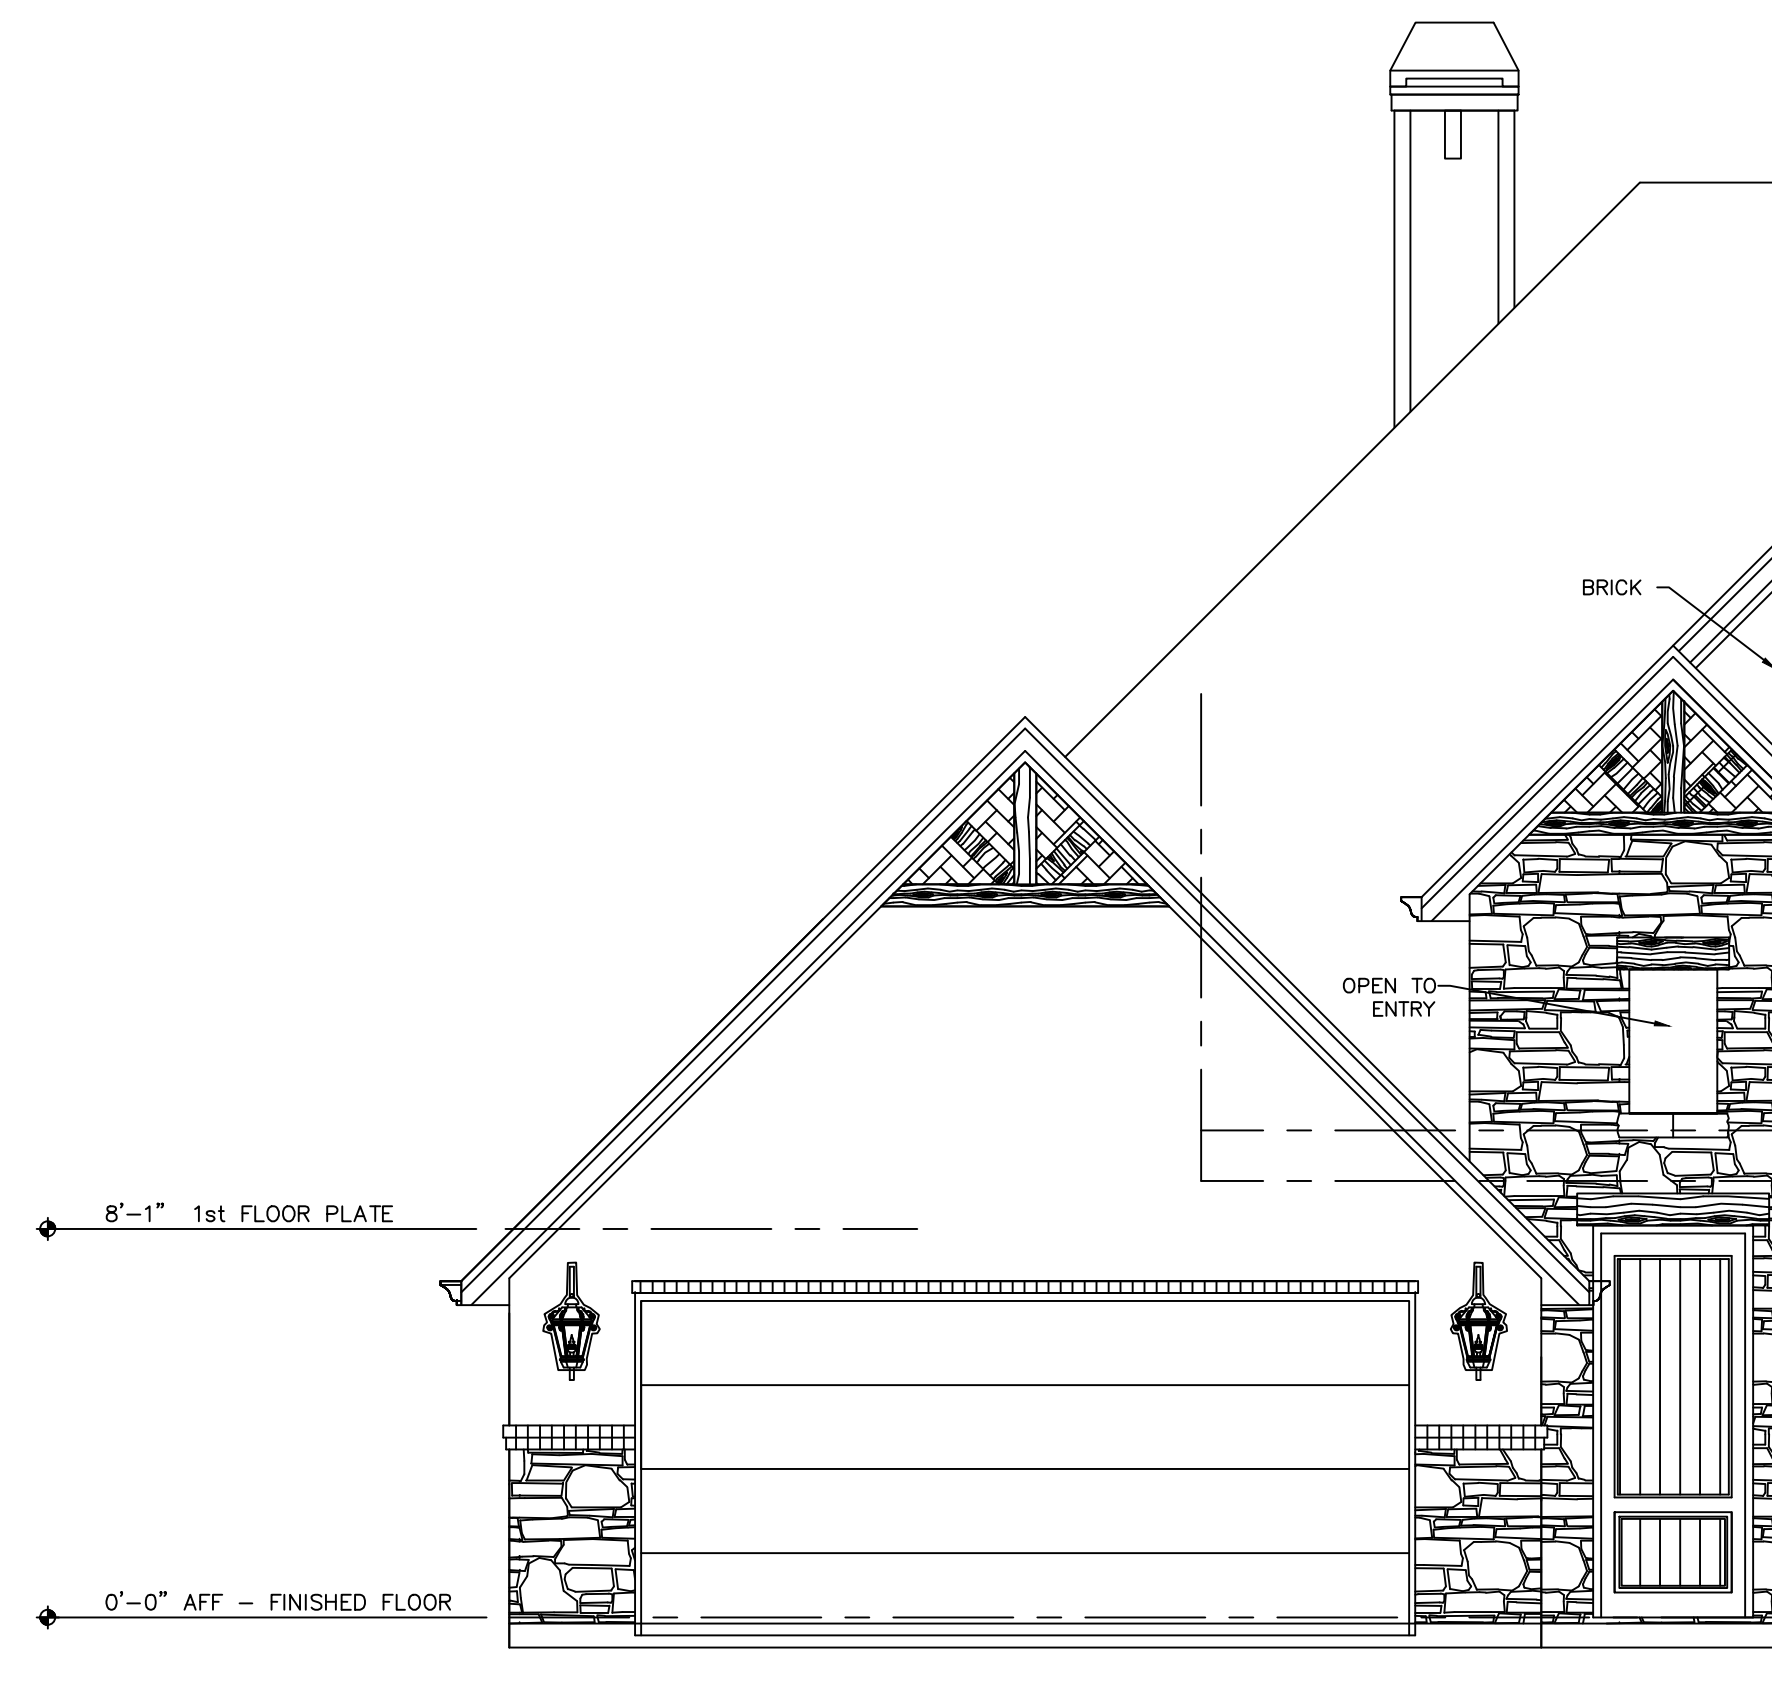

FRONT LOAD GARAGE
SCALE: 1/4" = 1'-0"



FRONT ELEVATION
SCALE: 1/4" = 1'-0"

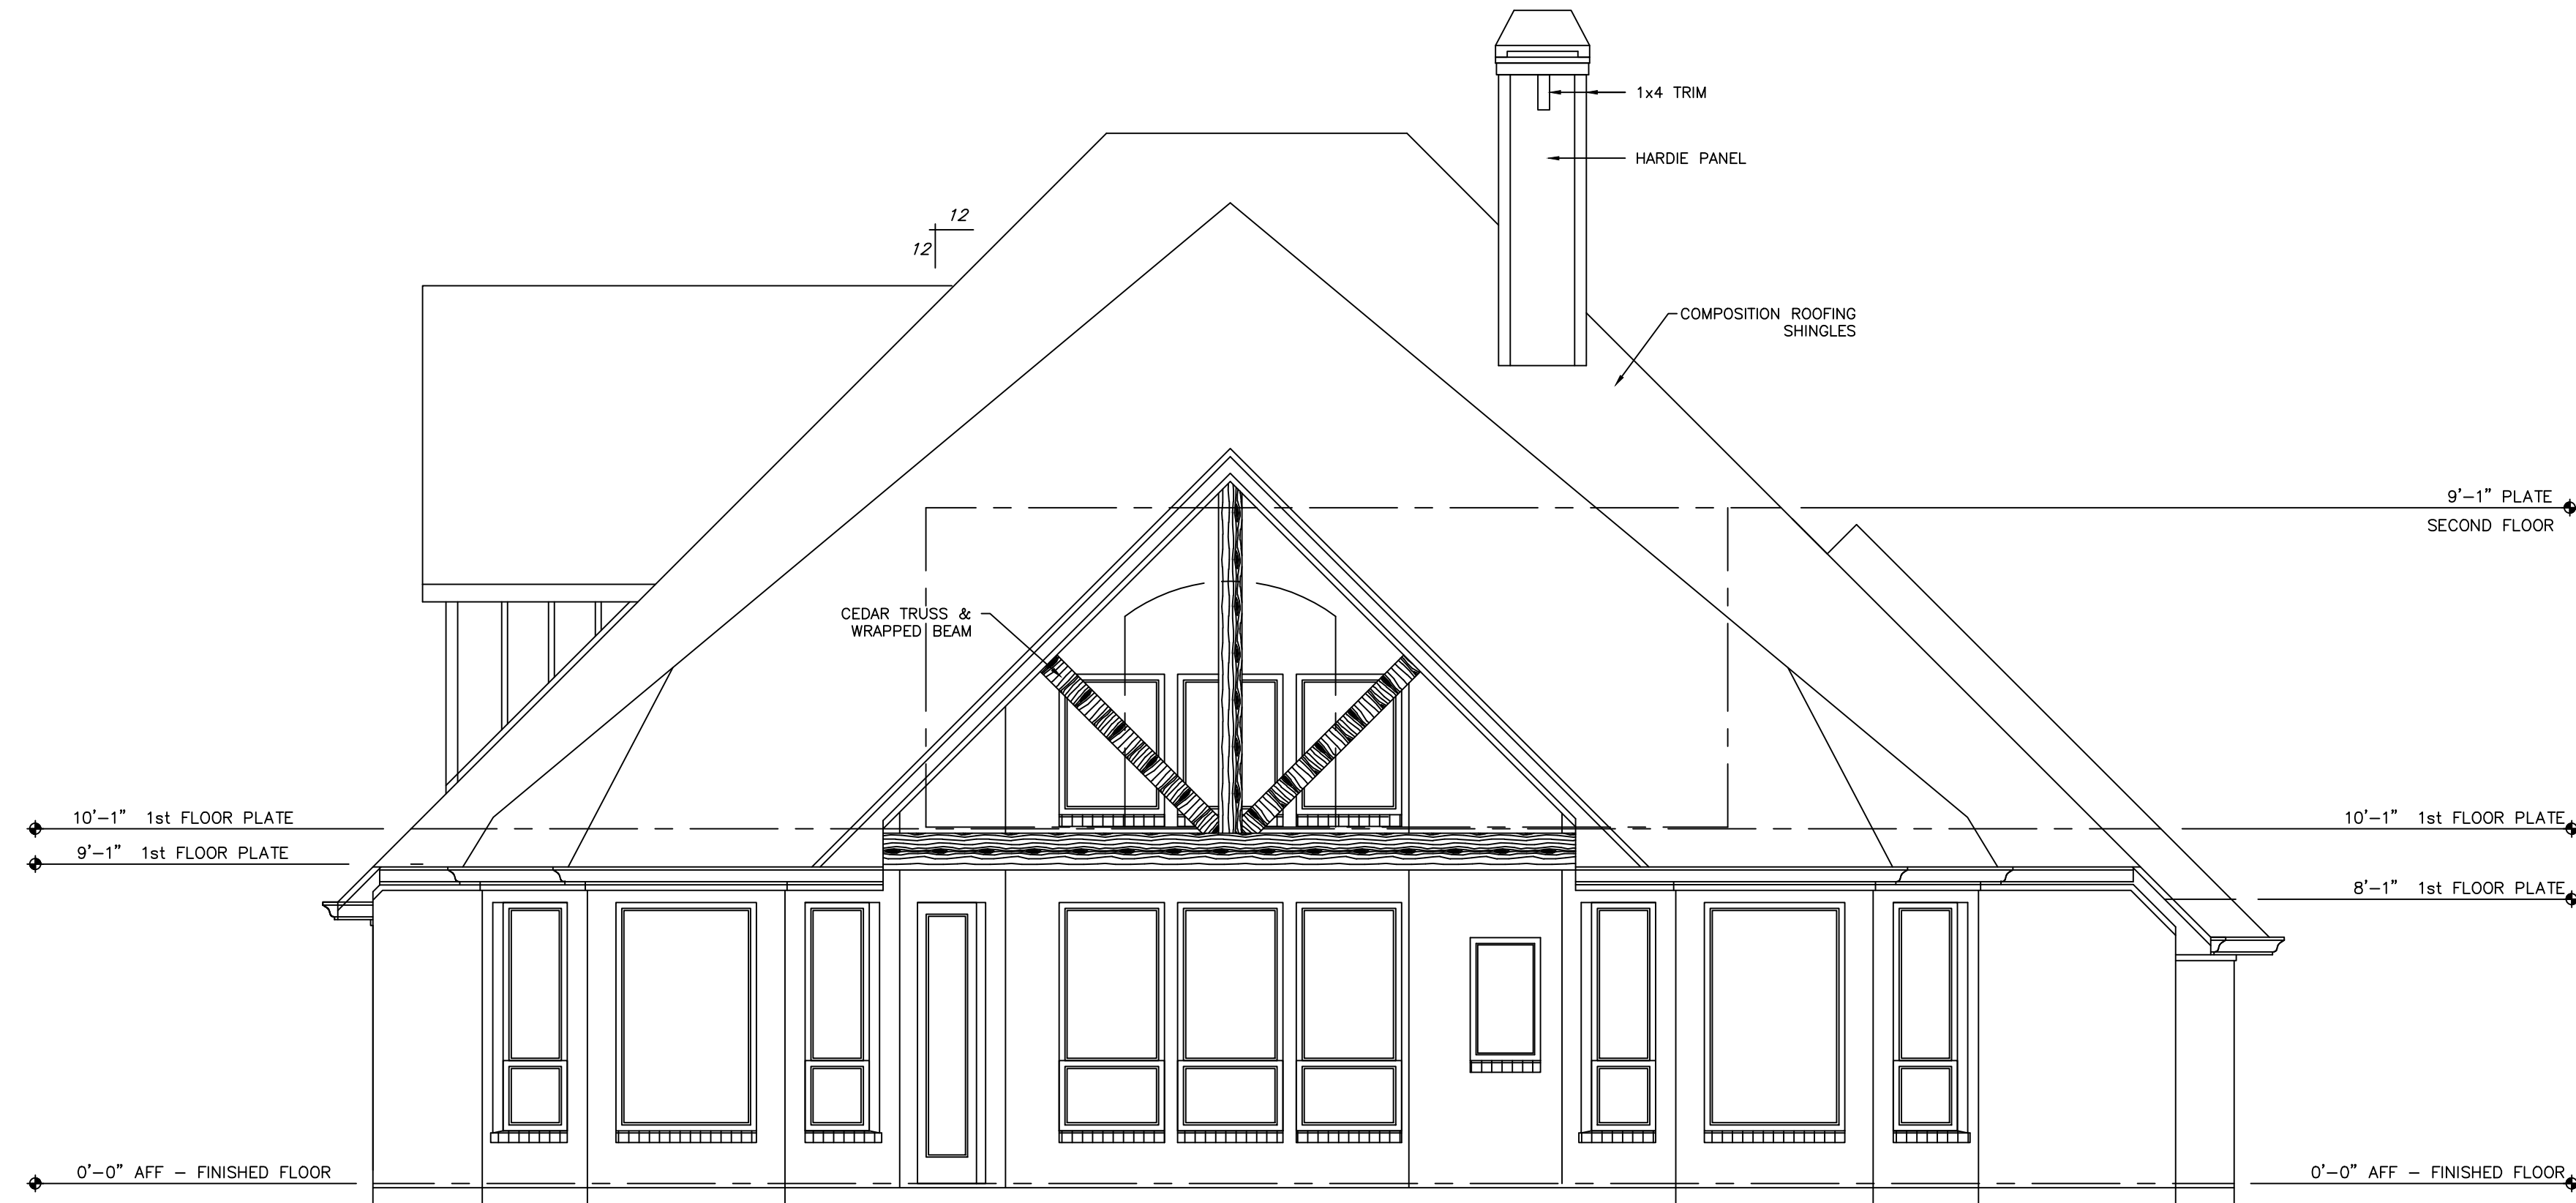

REAR ELEVATION
SCALE: 1/4" = 1'-0"

MARILYN 2
REVERSE PLAN
LAKESIDE

CONSTRUCTION
SET

BY

REVISIONS

2

HOME PLAN :
MARILYN 2

Plans prepared by: RB

PROJECT DESIGNER:
RICHARD BERRY

RESIDENTIAL
DESIGN STUDIO

J ALLEN HOMES
Granbury, Texas

Sheet Title :
Roof Plan - New Home

DRAWN

S.E.R.

CHECKED

S.E.R.

DATE

31-Aug-17

SCALE

1/4"=1'-0"


JOB NAME

MARILYN 2

SHEET


5

5 OF 7 SHEETS

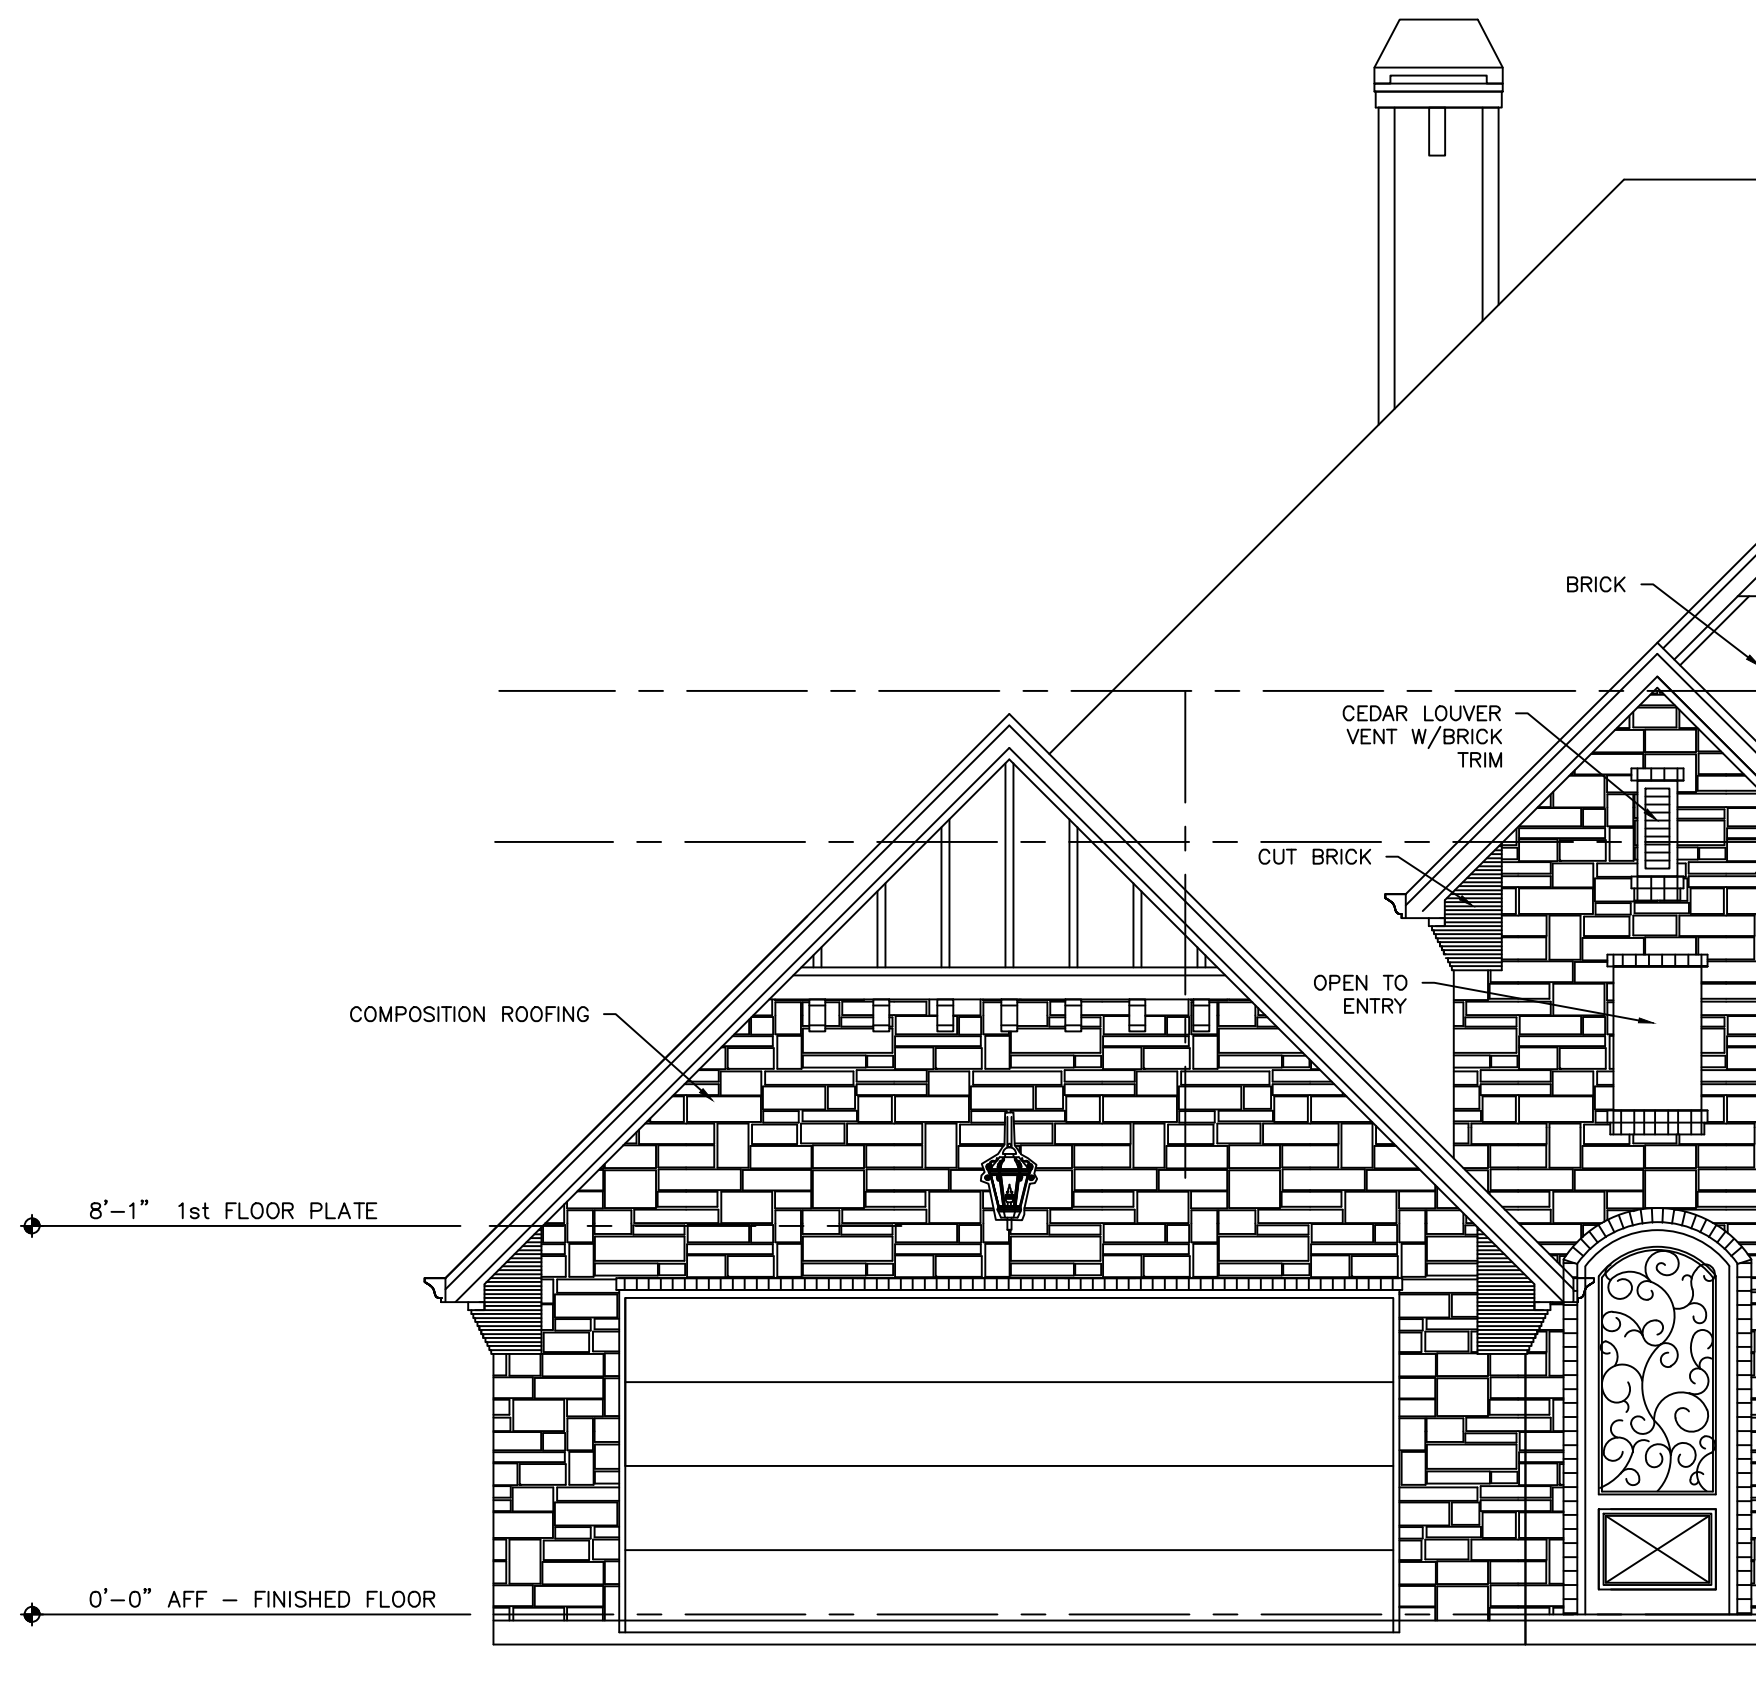


FRONT LOAD GARAGE

SCALE: 1/4" = 1'-0"

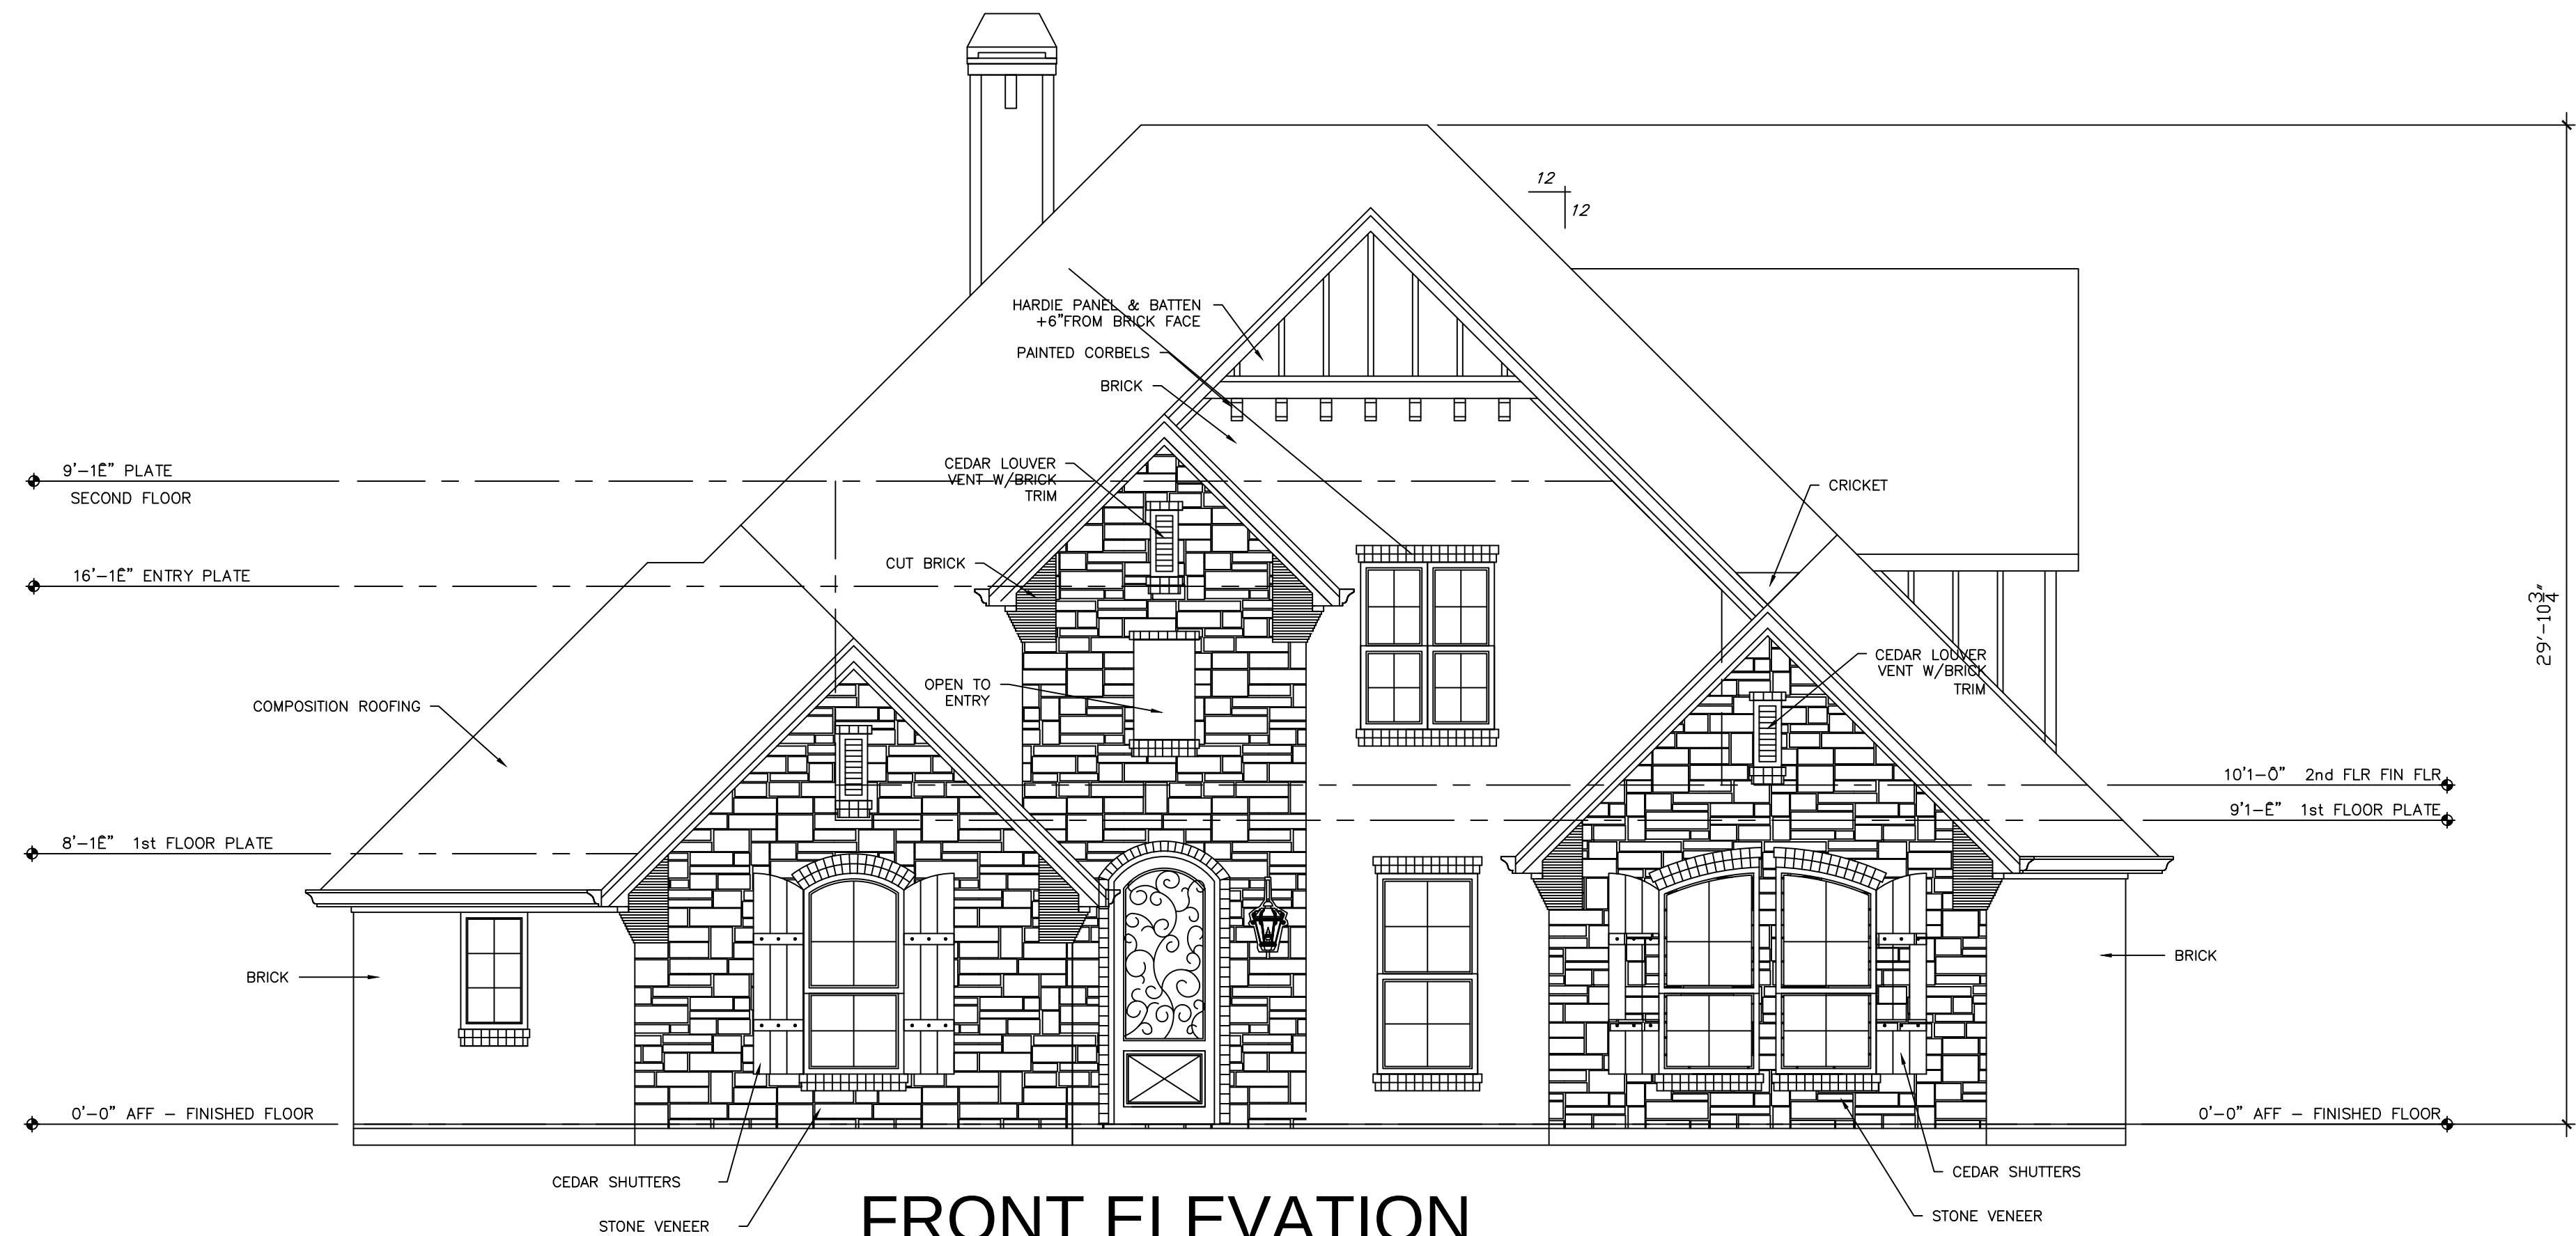

FRONT ELEVATION

SCALE: 1/4" = 1'-0"

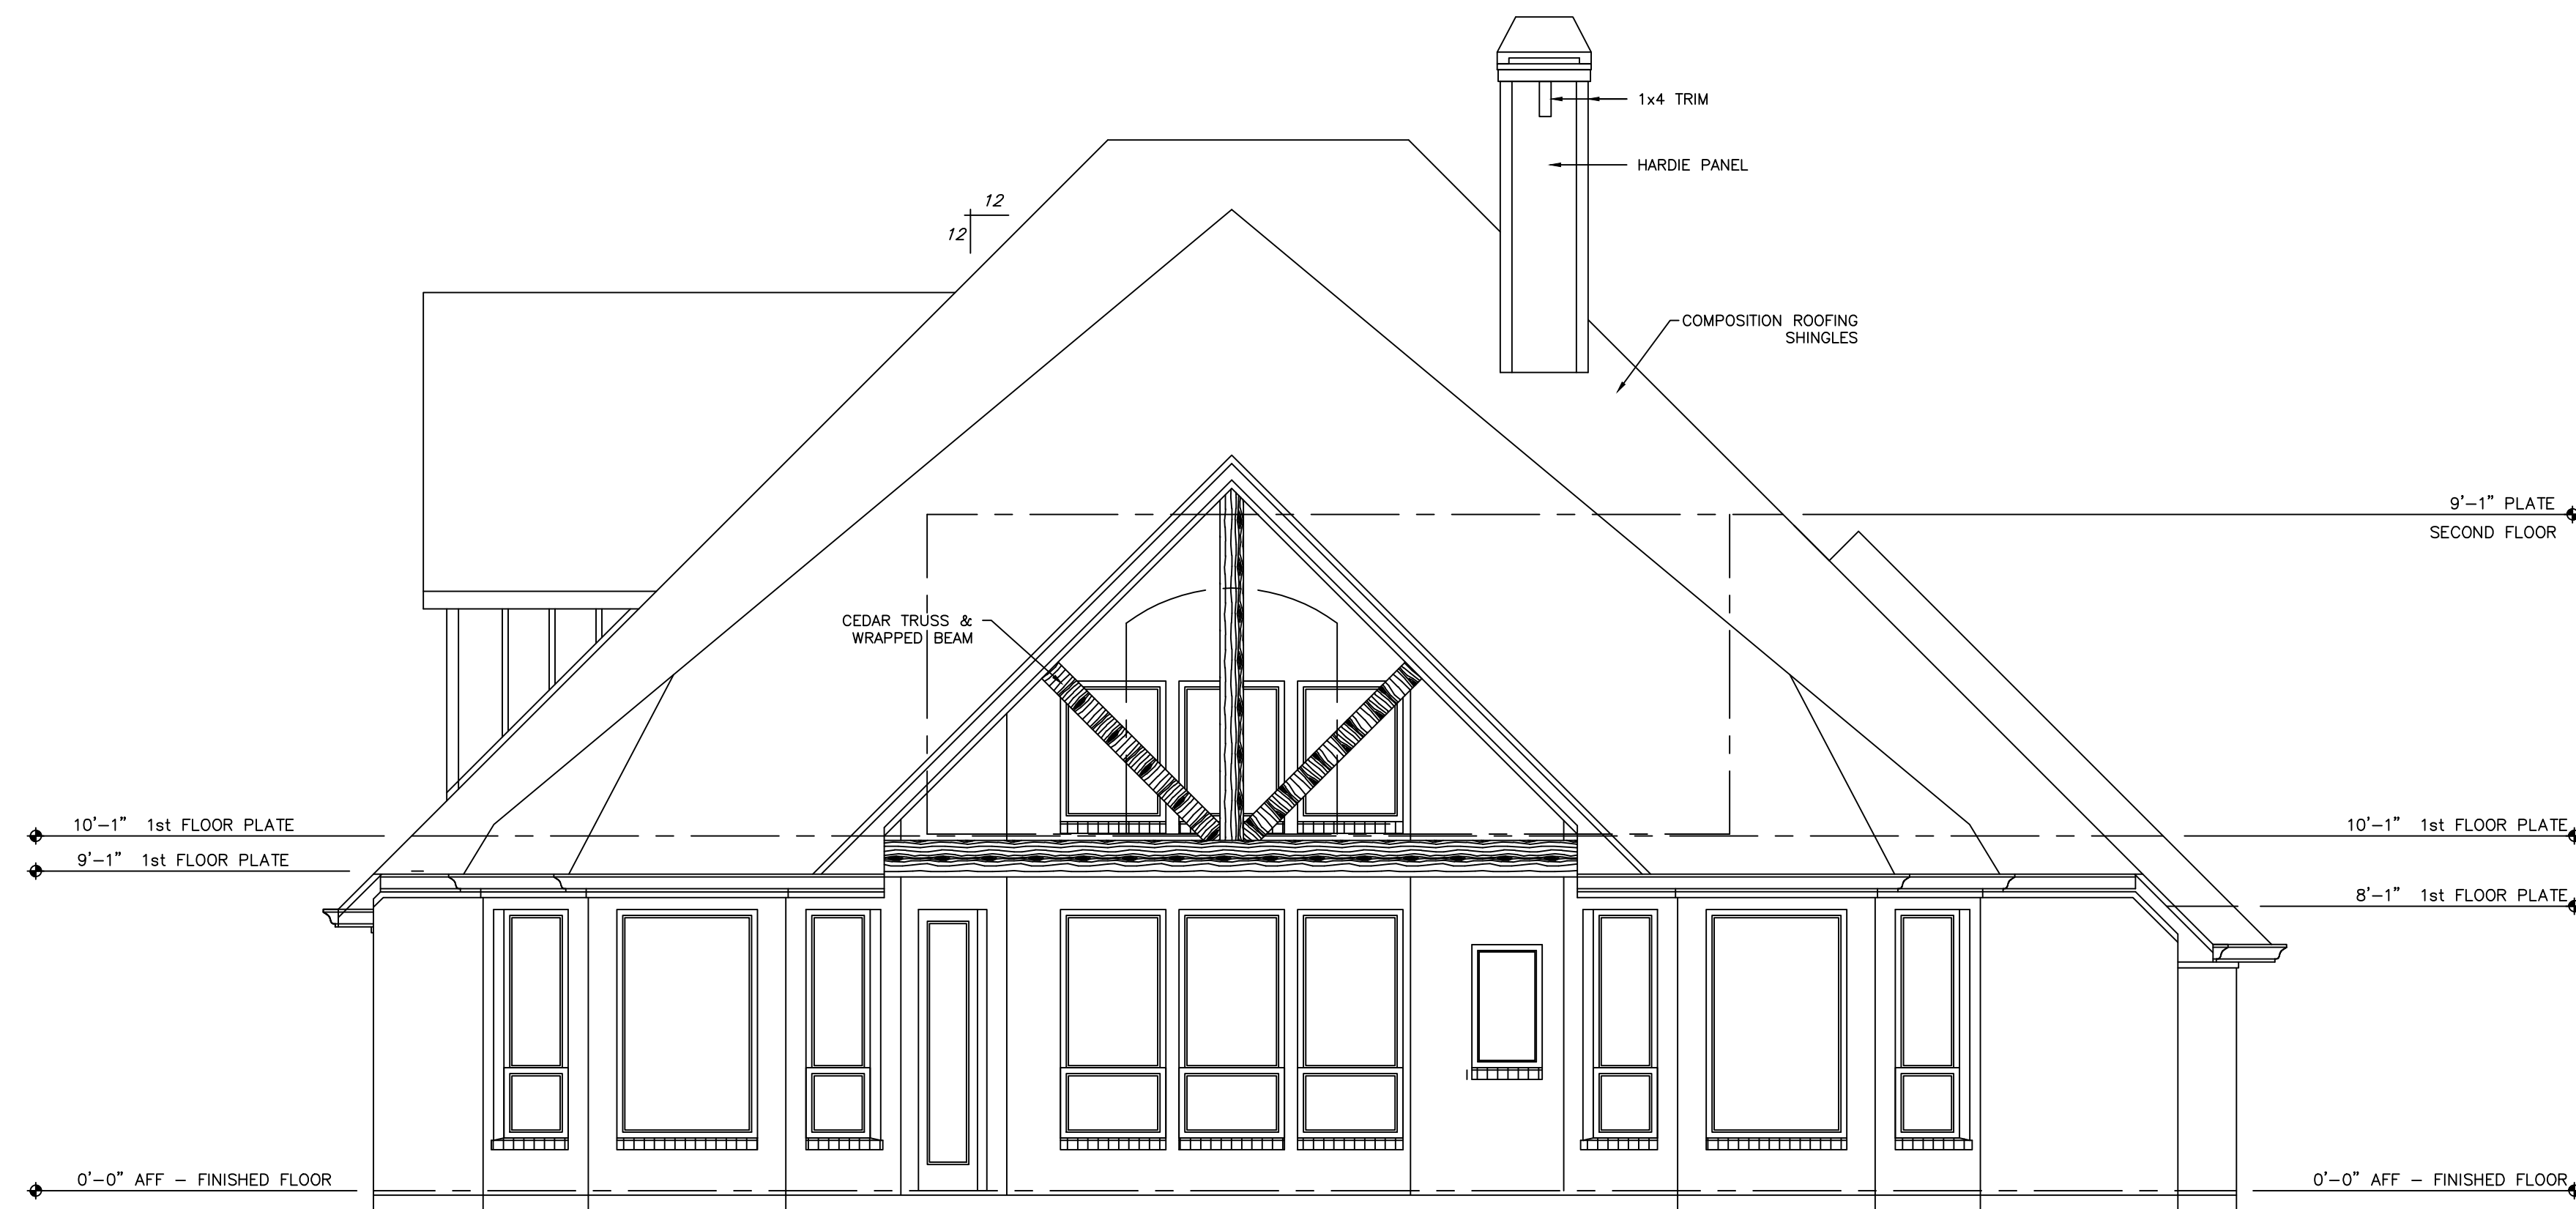

REAR ELEVATION

SCALE: 1/4" = 1'-0"

MARILYN 2
REVERSE
TRADITIONAL

CONSTRUCTION
SET

BY

REVISIONS

2

HOME PLAN :
MARILYN 2

FILE: REV RESIDENCE

Plans prepared by: RB

PROJECT DESIGNER:
RICHARD BERRY

RESIDENTIAL
DESIGN STUDIO

J ALLEN HOMES
Granbury, Texas
Sheet Title :
Exterior Elevations

DRAWN

S.E.R.

CHECKED

S.E.R.

DATE

8-Aug-17

SCALE

1/4"=1'-0"

JOB NAME

MARILYN 2

SHEET

5

5 OF 7 SHEETS