

These architectural drawings have been prepared for use by the client and are for architectural design only. Civil, structural, mechanical, and other engineering disciplines are the responsibility of the respective engineer. Compliance with these drawings shall be the responsibility of the owner. Drawings shall be in accordance with the applicable building codes and shall be verified by the contractor performing the respective work.

THE ISLANDS, LOT 189
1014 SUNSET BAY
KIM & KURT WILLETT


RESIDENTIAL PLANS
to be built by:
J ALLEN HOMES, INC.

AREA CALCULATIONS

LIVING	3497 S.F.
F.PORCH	72 S.F.
B.PORCH	430 S.F.
GARAGE	921 S.F.


TOTAL SLAB	4920 S.F.
------------	-----------

	SHEET NO.
	A-1
DATE: 11/26/13	

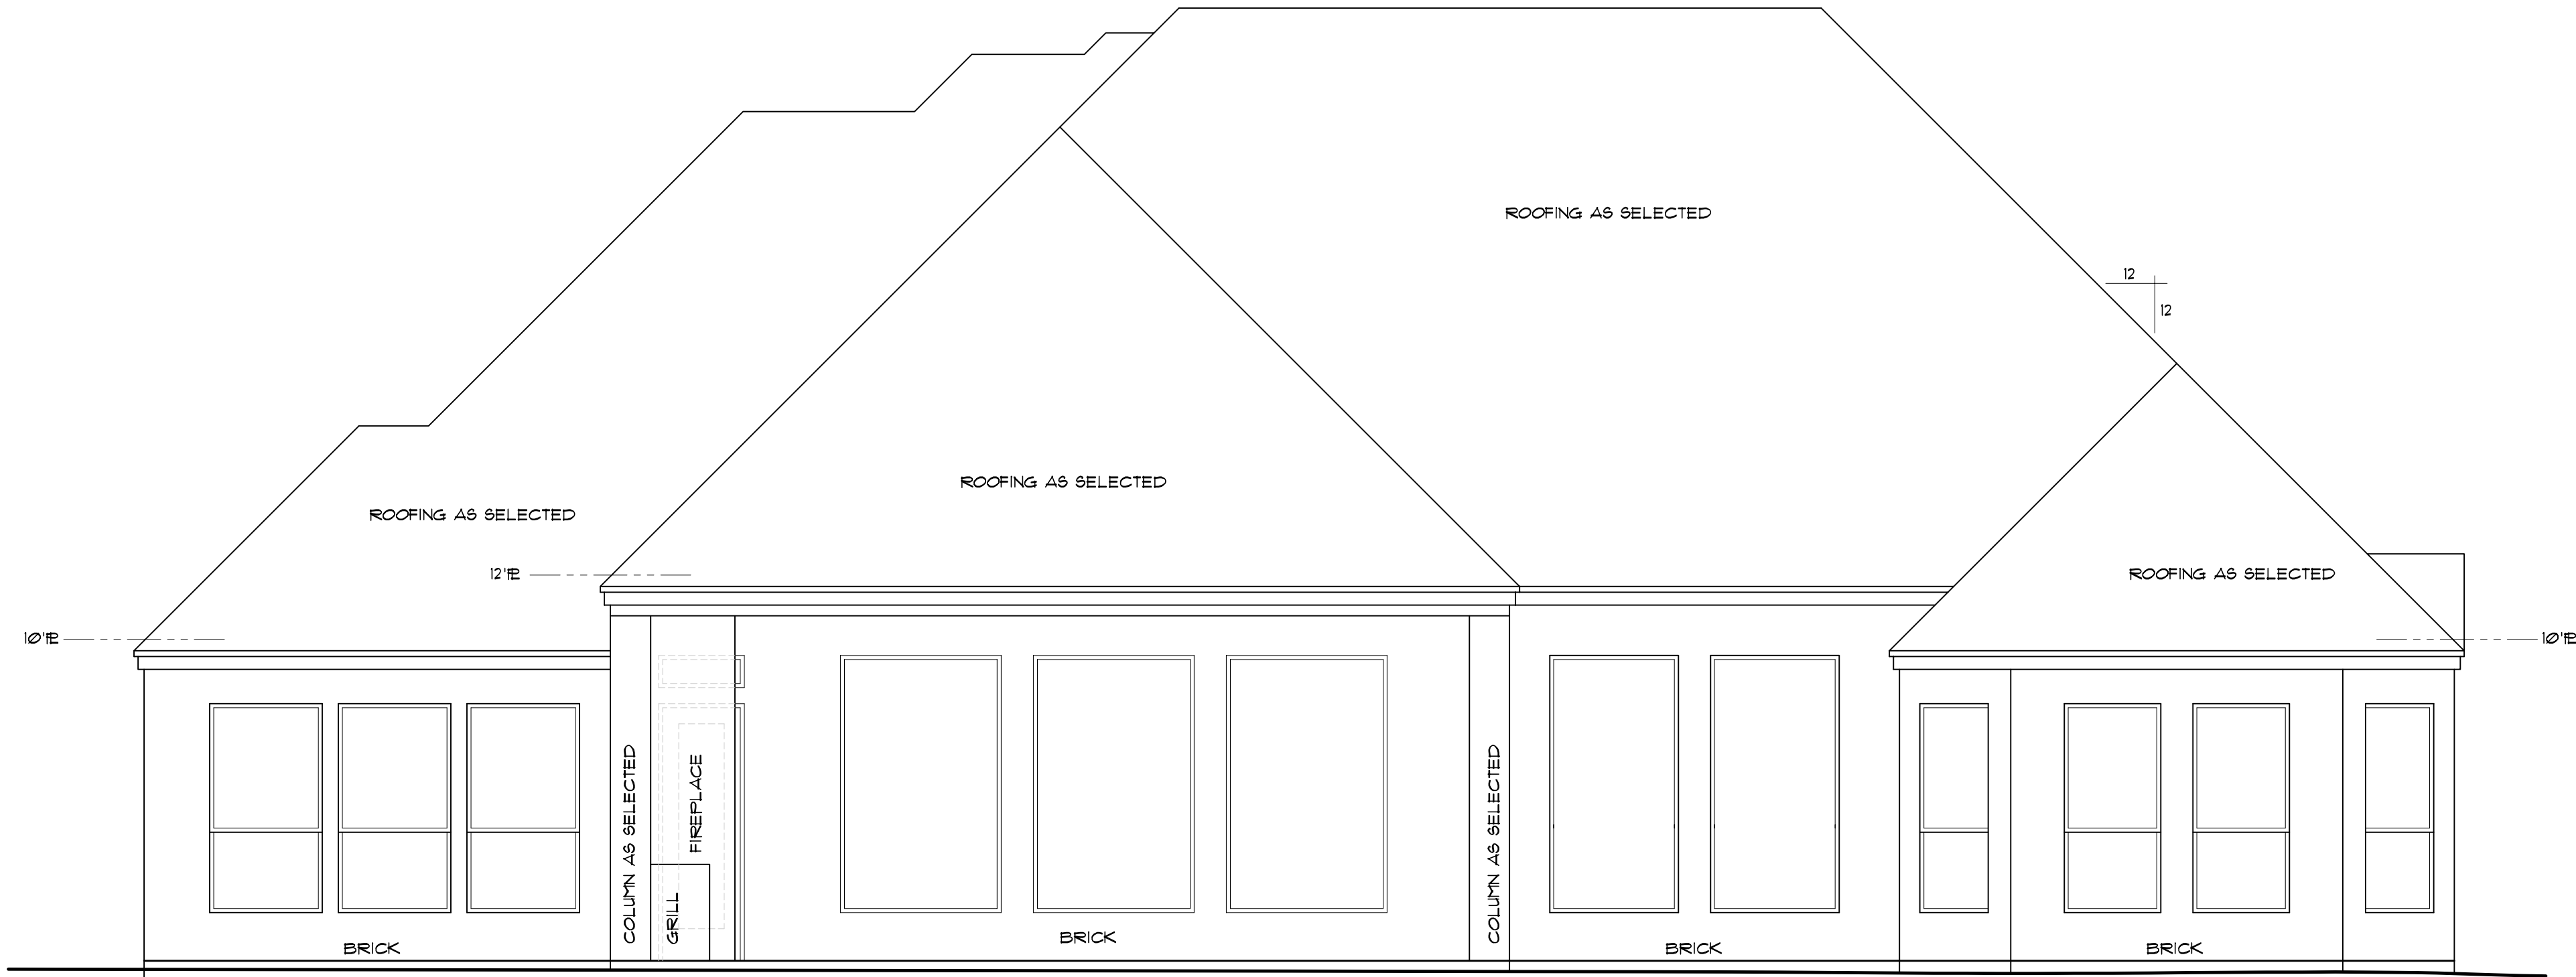

BACK ELEVATION

SCALE: 1/4" = 1'-0"

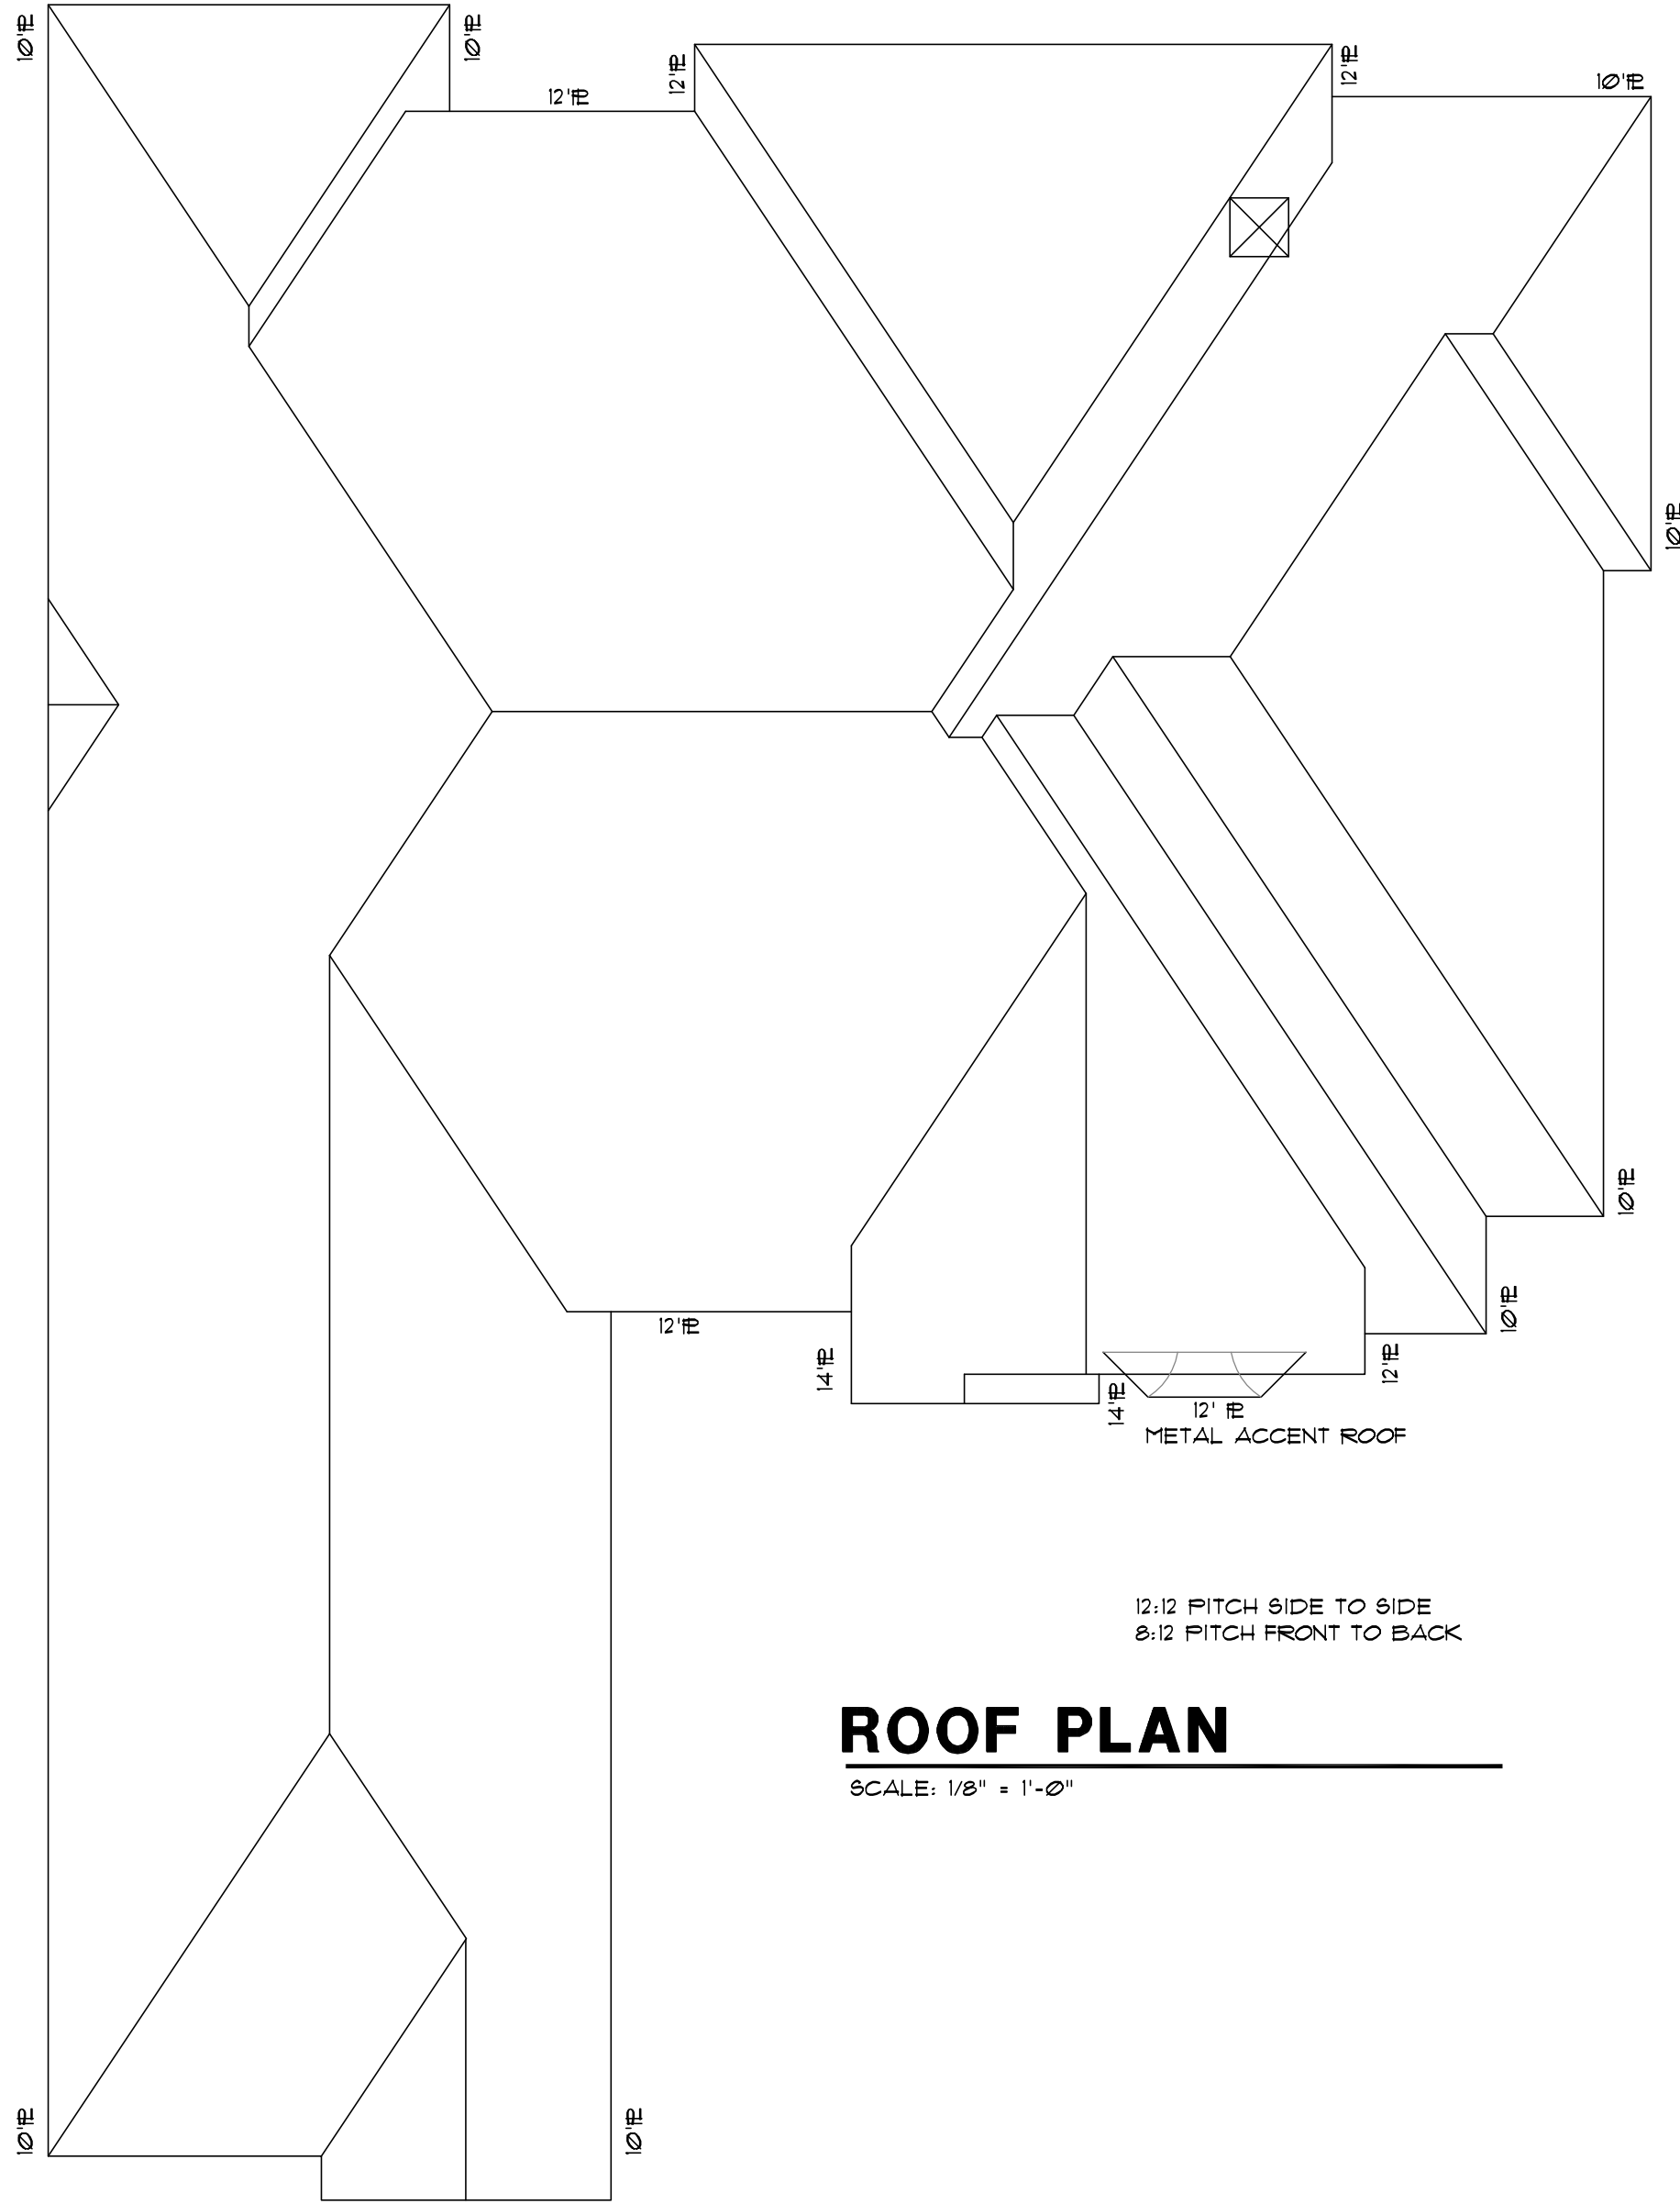


ROOF PLAN

SCALE: 1/8" = 1'-0"



FRONT ELEVATION

SCALE: 1/4" = 1'-0"

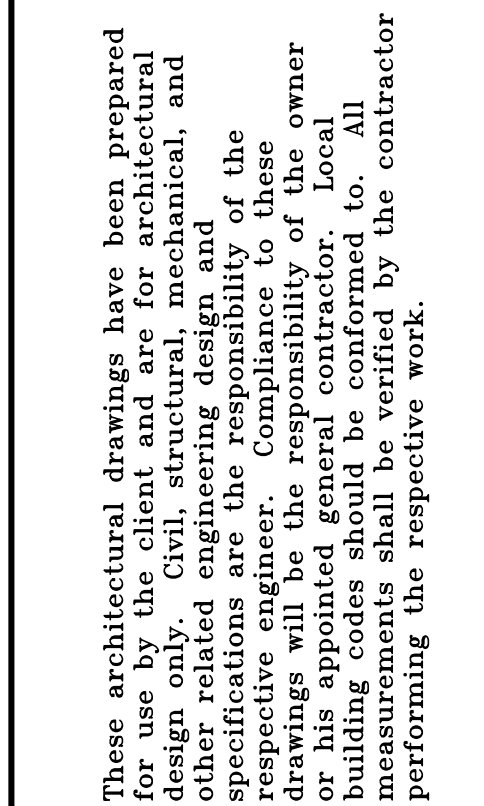

RESIDENTIAL PLANS
to be built by:
J ALLEN HOMES, INC.

LIVING	3497	S.F
F.PORCH	72	S.F
B.PORCH	430	S.F
GARAGE	921	S.F

	SHEET NO.
--	-----------

DATE: 11/26/13



SCALE: 1/4" = 1'-0"