


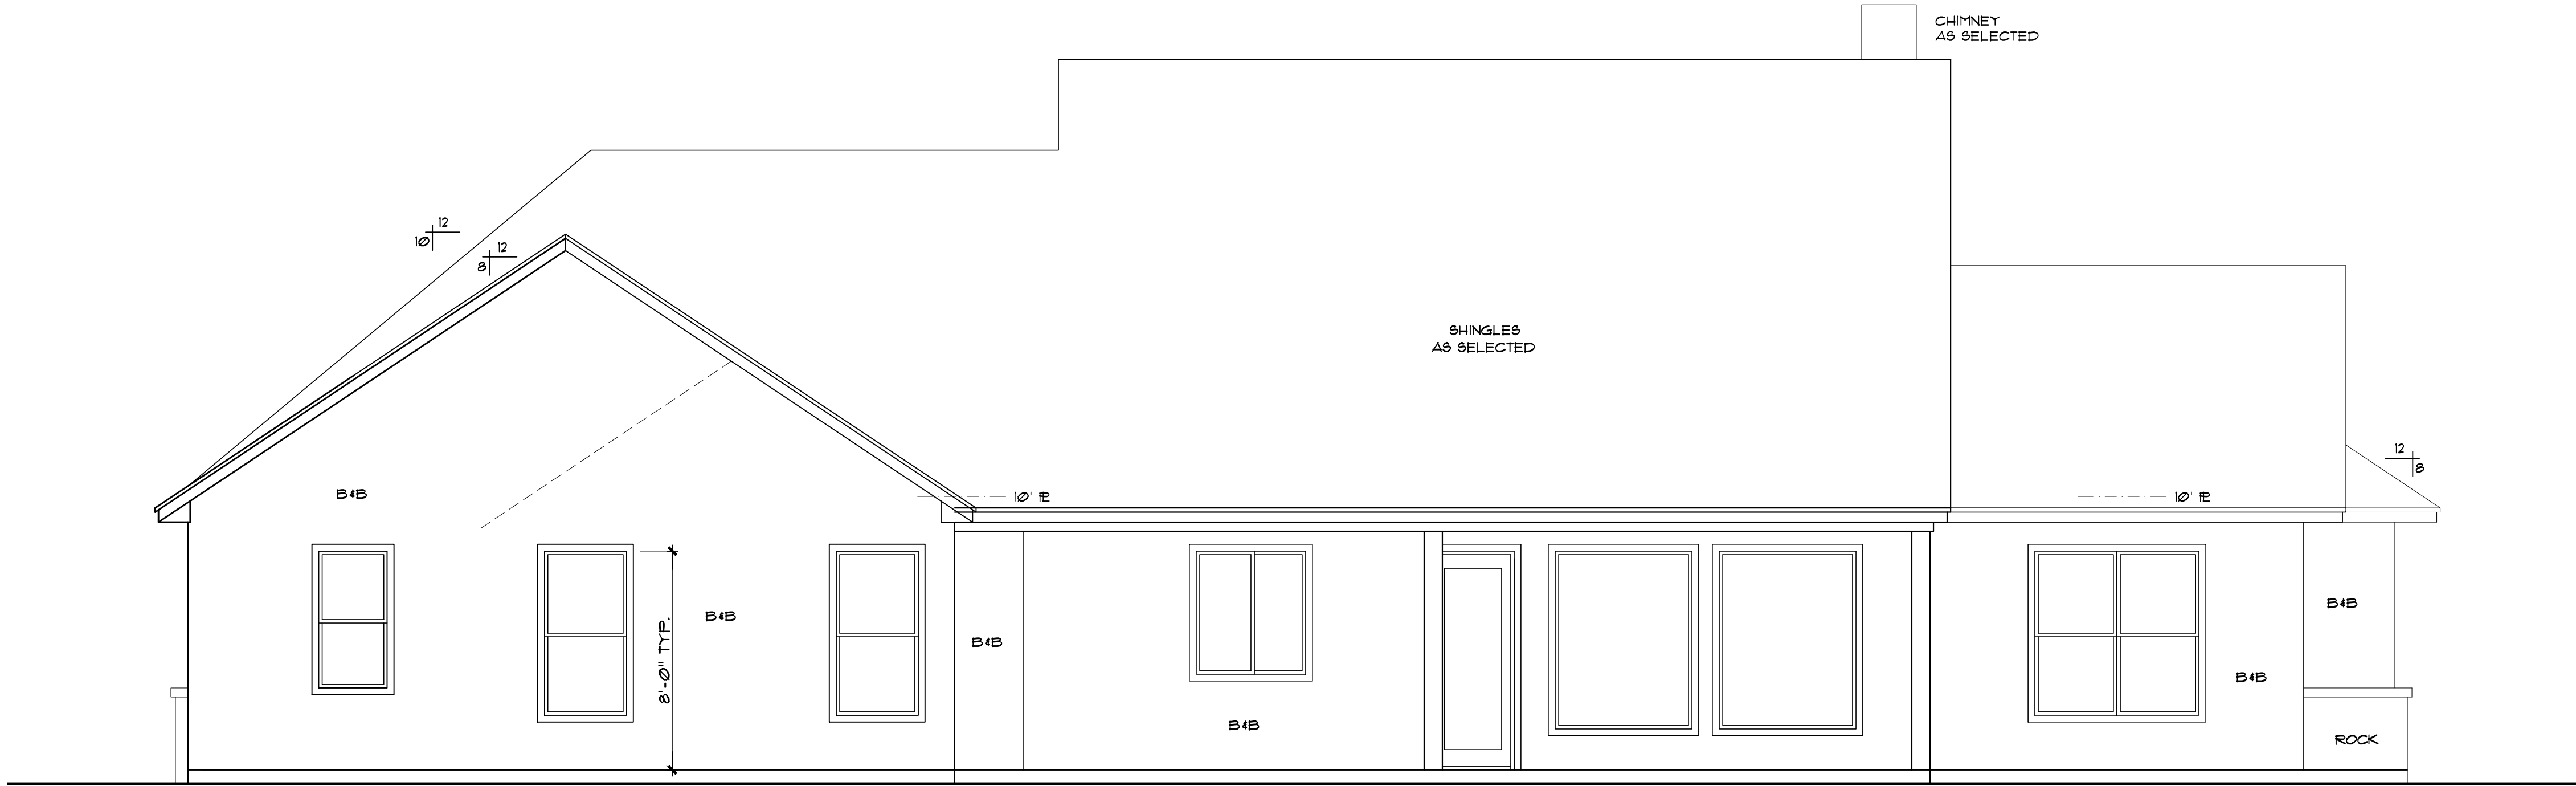

BACK ELEVATION

SCALE: 1/4" = 1'-0"



FRONT ELEVATION

SCALE: 1/4" = 1'-0"


These construction drawings have been prepared for use by the client. Civil, structural, mechanical, and other related engineering design and engineering design shall be the responsibility of the respective engineer. Compliance to these drawings will be the responsibility of the owner/builder or his appointed general contractor(s). The contractor shall be responsible for obtaining all necessary permits and shall be verified by the contractor performing the respective work.

RESIDENTIAL PLANS
to be built by:
ALLEN LUXURY HOMES

AREA CALCULATIONS

FRAMED	2382 S.F.
BRICK LEDGE	61 S.F.
LIVING	2443 S.F.
F. PORCH	199 S.F.
B. PORCH	448 S.F.
GARAGE	665 S.F.
TOTAL SLAB	3755 S.F.

	SHEET NO.
	A-1
DATE: 03/03/25	

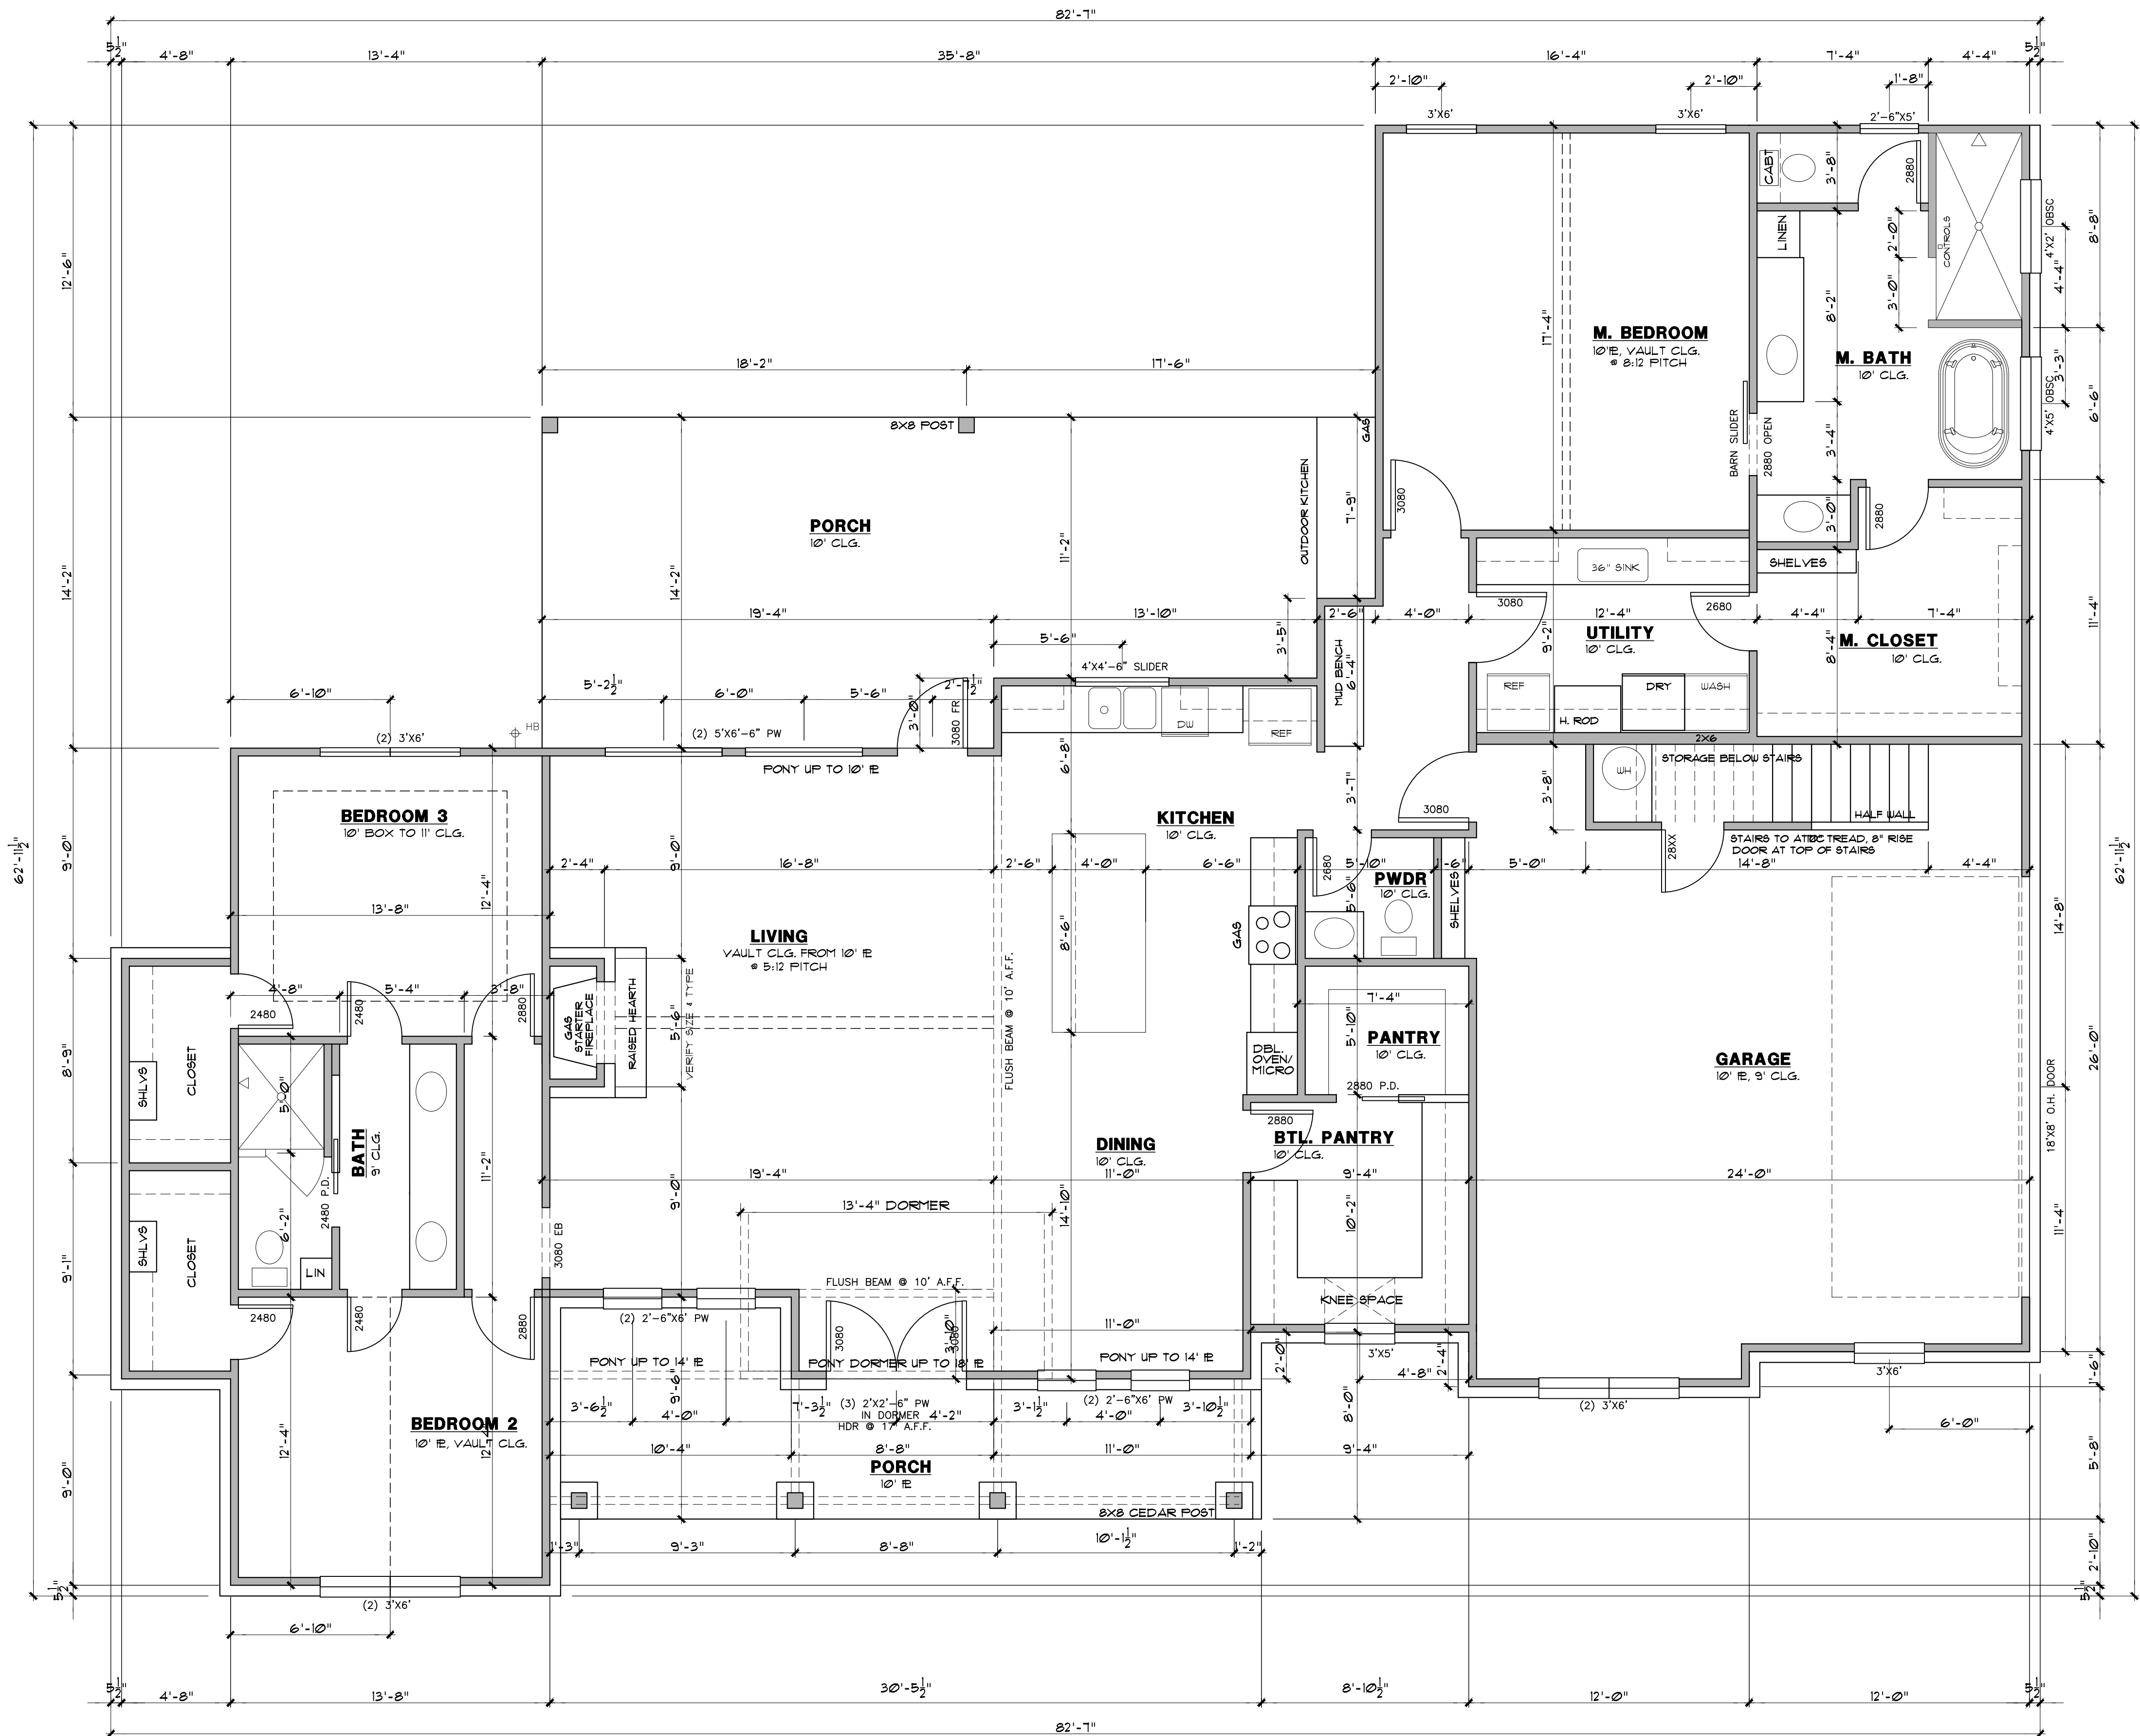

FLOOR PLAN

SCALE: 1/4" = 1'-0"

These construction drawings have been prepared for use by the client. Civil, structural, mechanical, and other related engineering design and engineering calculations are the responsibility of the respective engineer. Compliance to these drawings will be the responsibility of the owner/builder or his appointed general contractor(s). The engineer does not warrant that the drawings conform to all requirements shall be verified by the contractor performing the respective work.

RESIDENTIAL PLANS to be built by ALLEN LUXURY HOMES

AREA CALCULATIONS

FRAMED	2382 S.F.
BRICK LEDGE	61 S.F.
LIVING	2443 S.F.
F. PORCH	199 S.F.
B. PORCH	448 S.F.
GARAGE	665 S.F.

TOTAL SLAB 3755 S.F.

DATE: 03/03/25	SHEET NO. A-3
----------------	---------------