


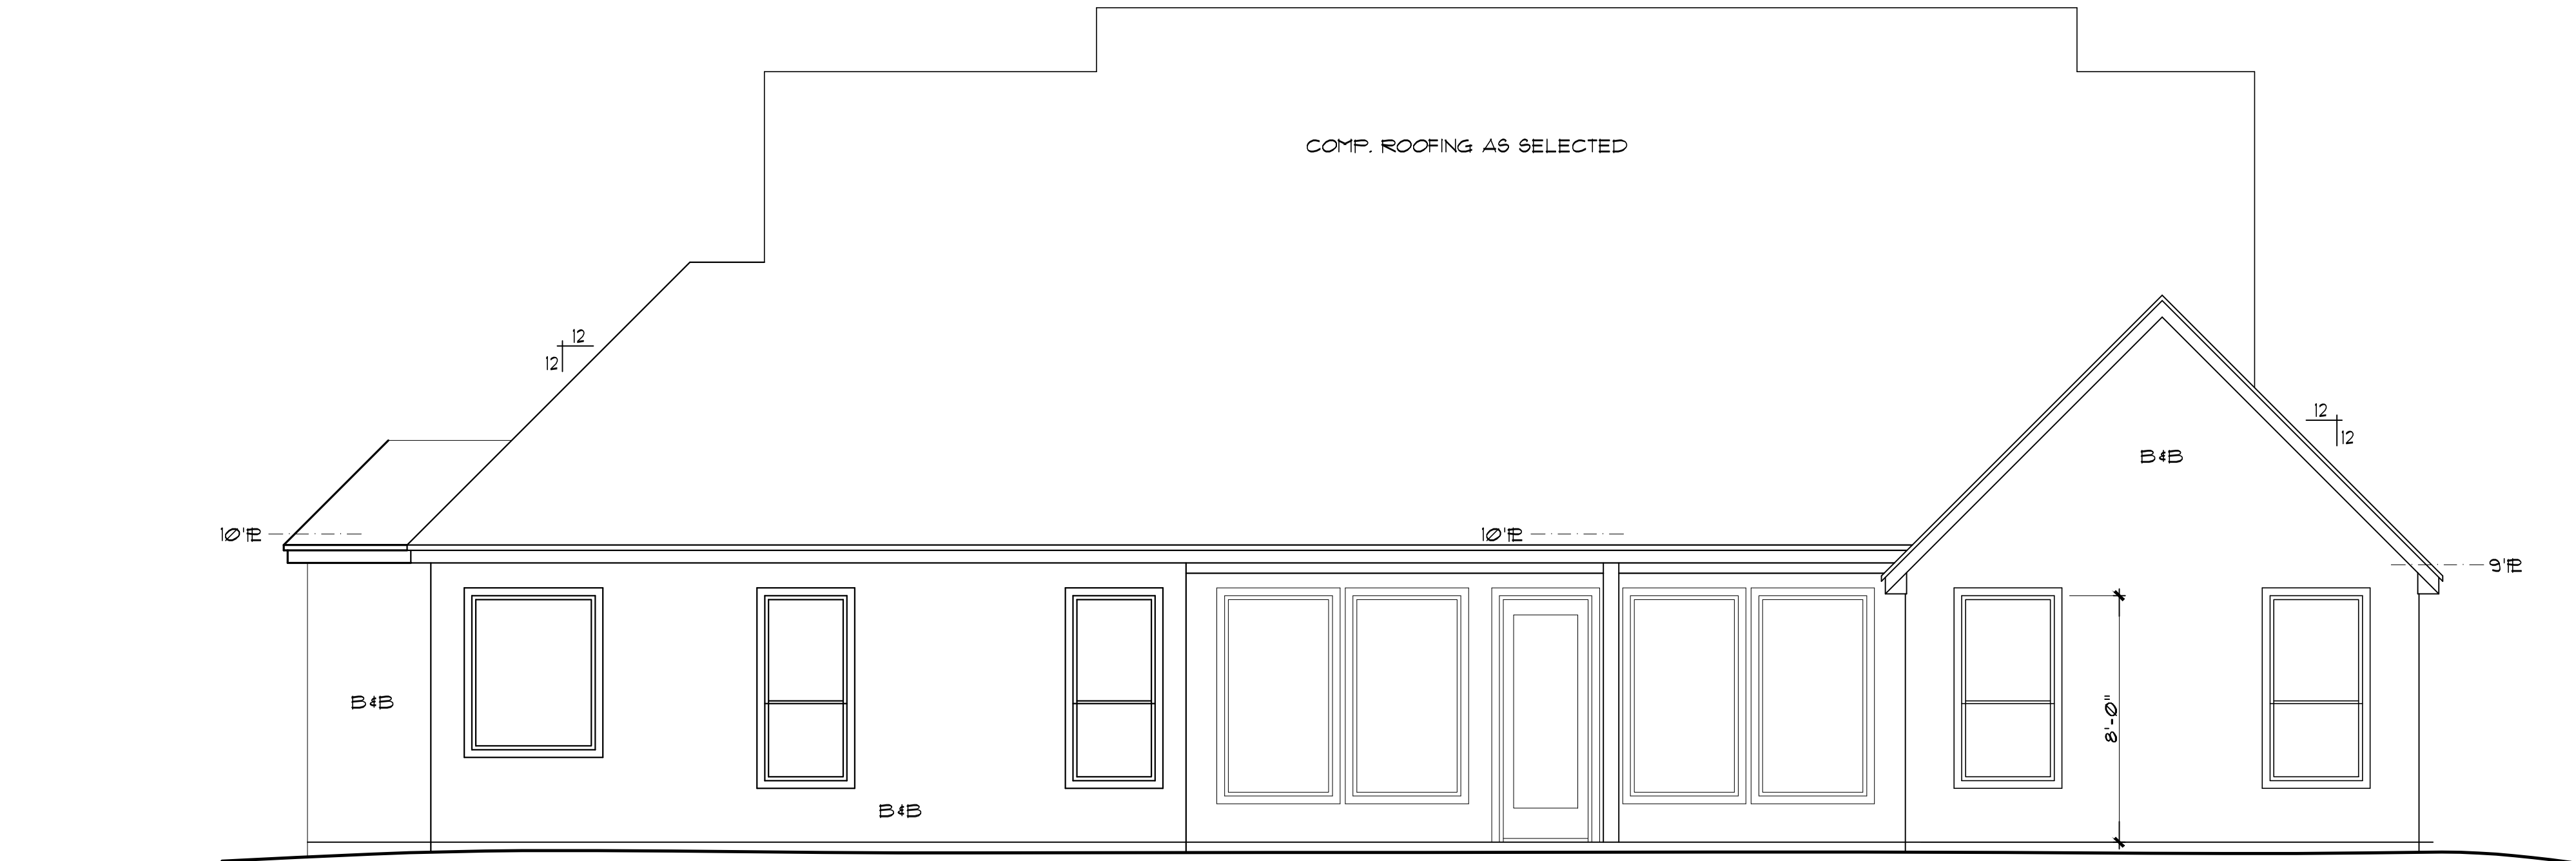

**BACK ELEVATION**

SCALE: 1/4" = 1'-0"



**FRONT ELEVATION**


SCALE: 1/4" = 1'-0"

**AREA CALCULATIONS**

|             |           |
|-------------|-----------|
| FRAMED      | 2502 S.F. |
| BRICK LEDGE | 36 S.F.   |
| LIVING      | 2538 S.F. |
| F. PORCH    | 203 S.F.  |
| B. PORCH    | 236 S.F.  |
| GARAGE      | 637 S.F.  |


|            |           |
|------------|-----------|
| TOTAL SLAB | 3614 S.F. |
|------------|-----------|

|                |            |
|----------------|------------|
|                | SHEET NO.  |
|                | <b>A-1</b> |
| DATE: 03/06/25 |            |

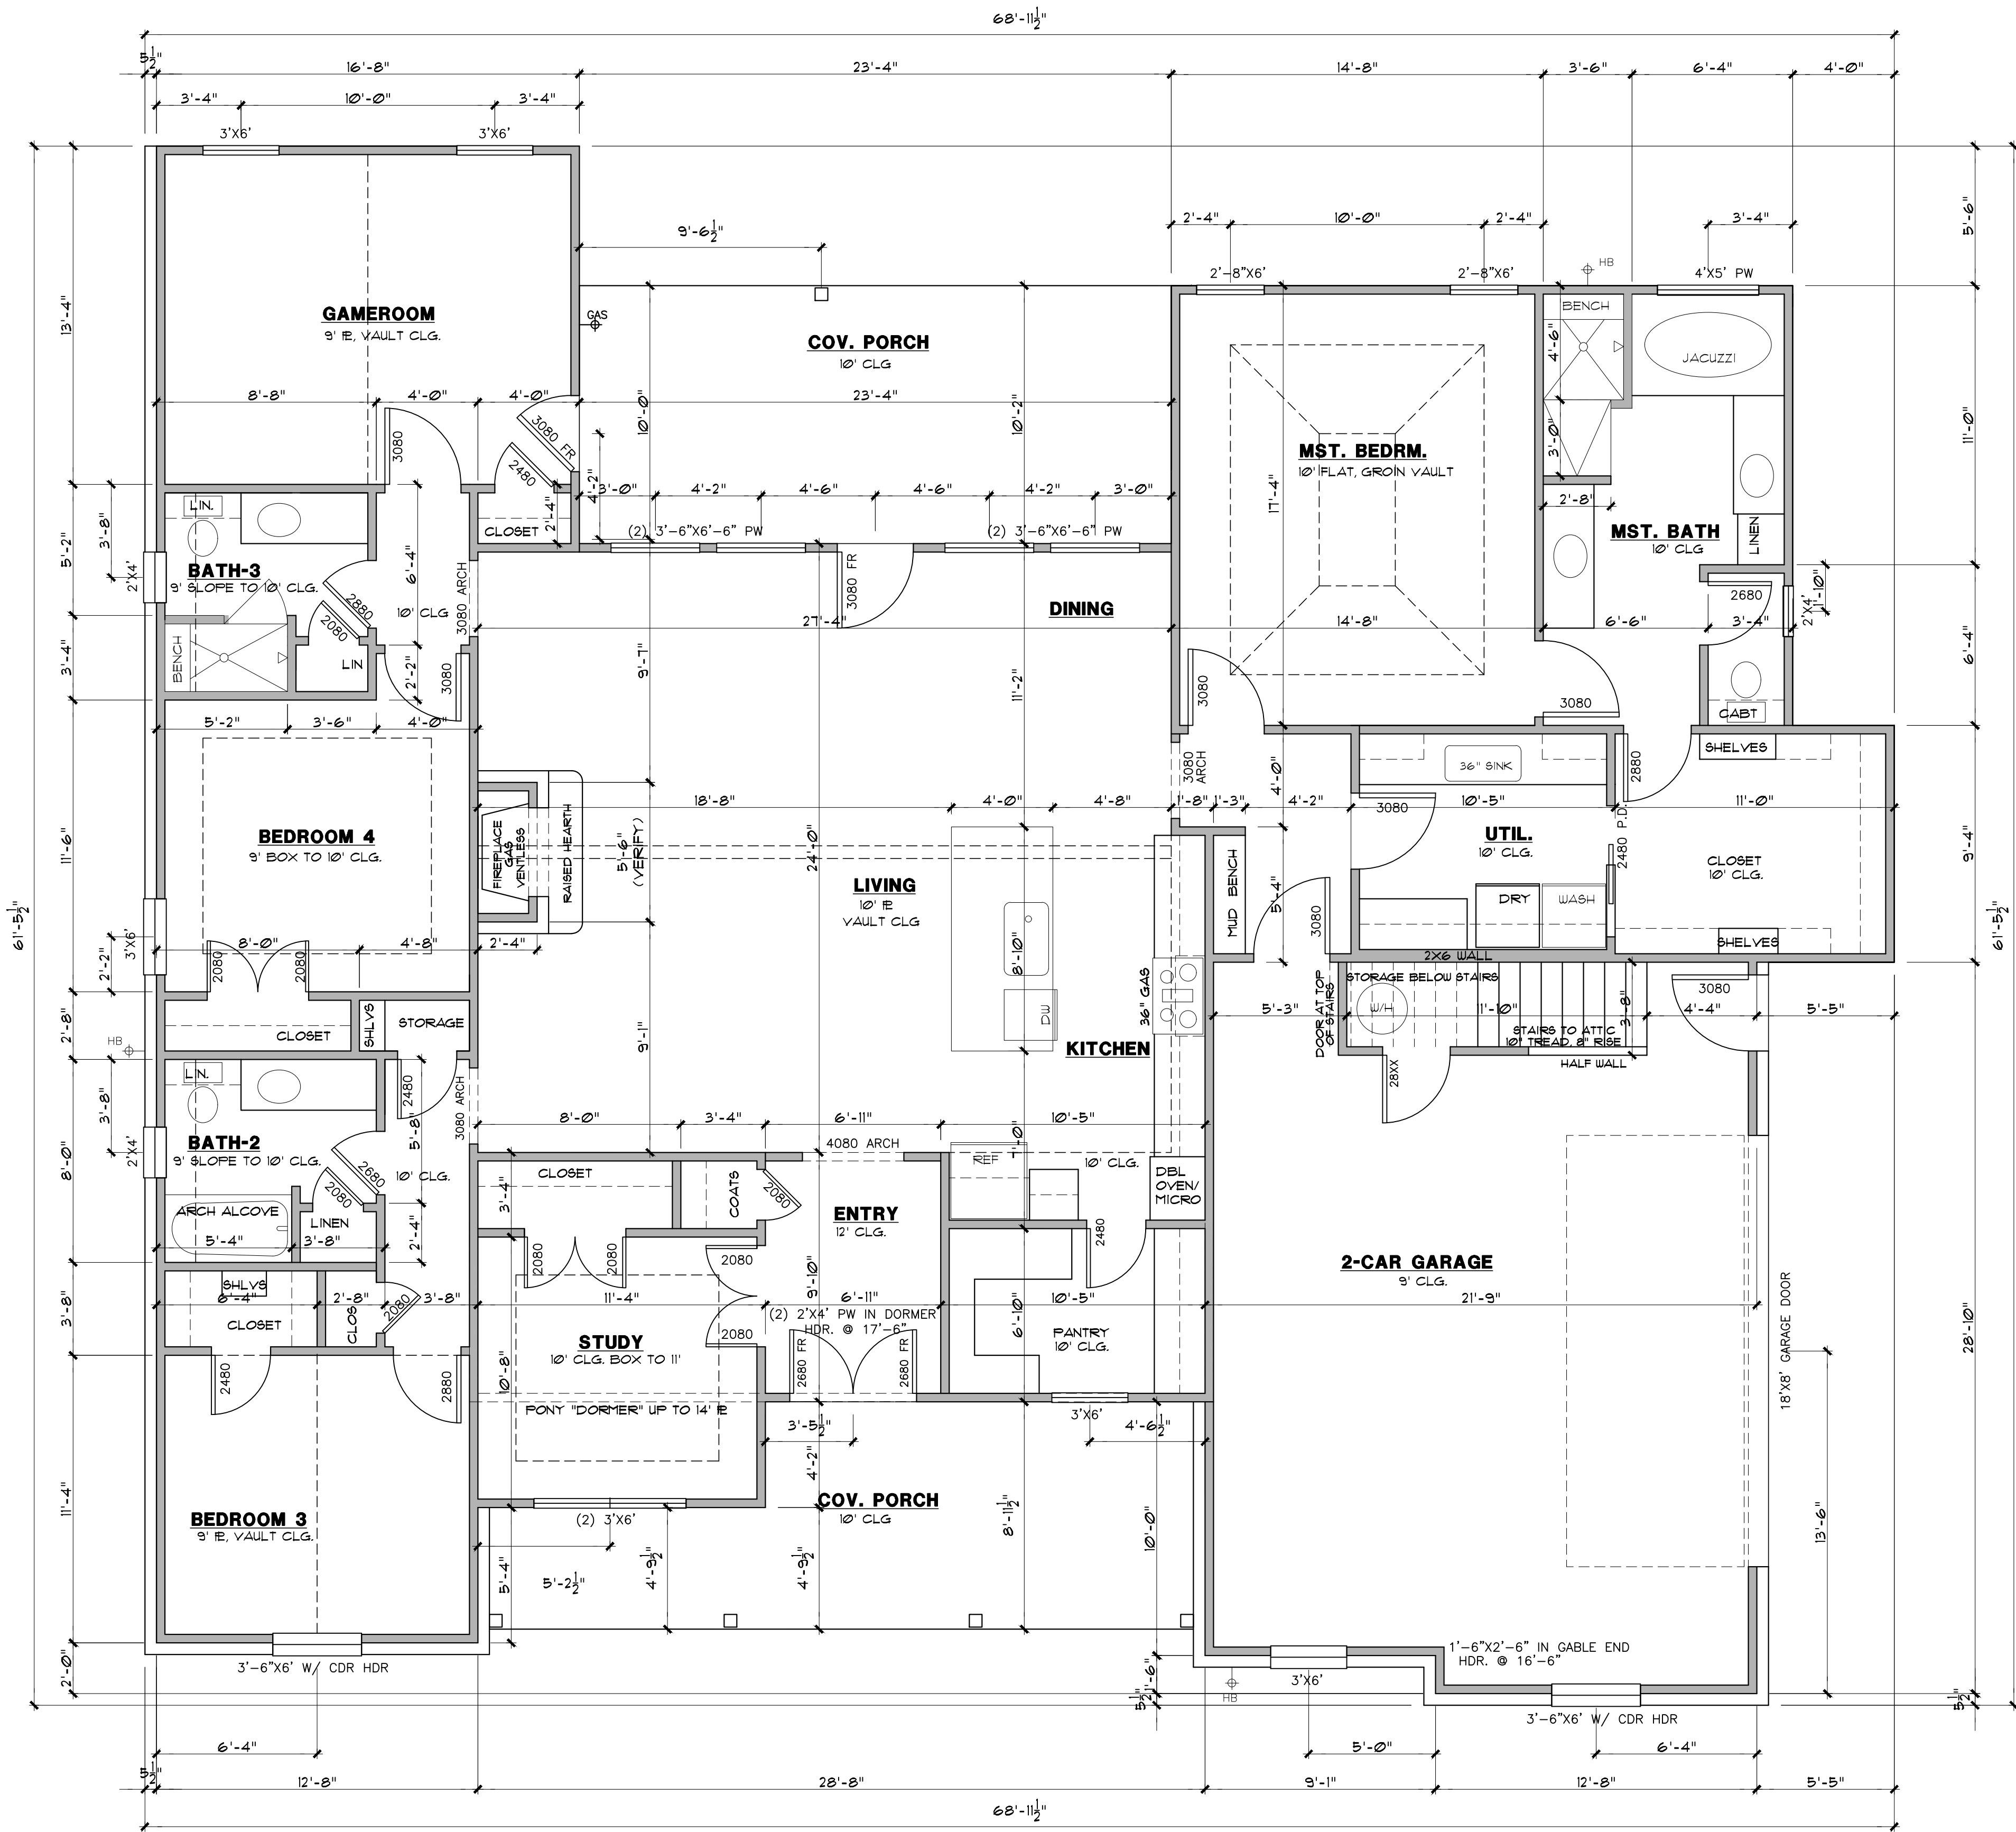

FLOOR PLAN

SCALE: 1/4" = 1'-0"

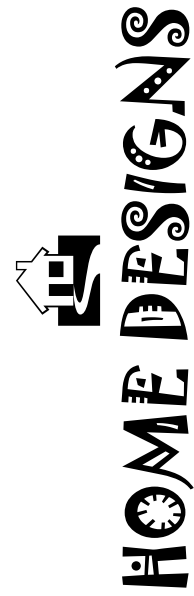

By  
marcy

1301 Crawford Ave  
Granbury, TX 76048  
817-776-5024

These construction drawings have been prepared for use by the contractor and are not to be used for any other purpose. The engineer, architect, and other related professionals are not responsible for the construction of the project. The contractor is responsible for obtaining all necessary permits and for complying with all applicable codes and regulations. The contractor shall be verified by the contractor performing the respective work.

RESIDENTIAL PLANS

to be built by

ALLEN LUXURY HOMES

AREA CALCULATIONS

|             |           |
|-------------|-----------|
| FRAMED      | 2502 S.F. |
| BRICK LEDGE | 36 S.F.   |
| LIVING      | 2538 S.F. |
| F. PORCH    | 203 S.F.  |
| B. PORCH    | 236 S.F.  |
| GARAGE      | 637 S.F.  |

TOTAL SLAB 3614 S.F.

|                |           |
|----------------|-----------|
|                | SHEET NO. |
|                | A-3       |
| DATE: 03/06/25 |           |